


52

ERECTED.	1908.	FLOOR.	3" x 2 1/4" MAPLE
TYPE.	FRAME.	FINISH.	{ INSIDE . 3/4" x 3/4" BD. CEILING .
FOUNDATION.	CONCRETE.	CEILING HEIGHTS.	STANDARD .
WALLS.	2" x 6" STUDS .	LIGHTING.	OIL LAMPS .
ROOF.	{ TYPE . HIP - SHINGLES .	SANITARY FACILITIES .	OUTSIDE TOILETS .
HEATING.	{ PITCH . APPROX 1/3 . PITCH .		

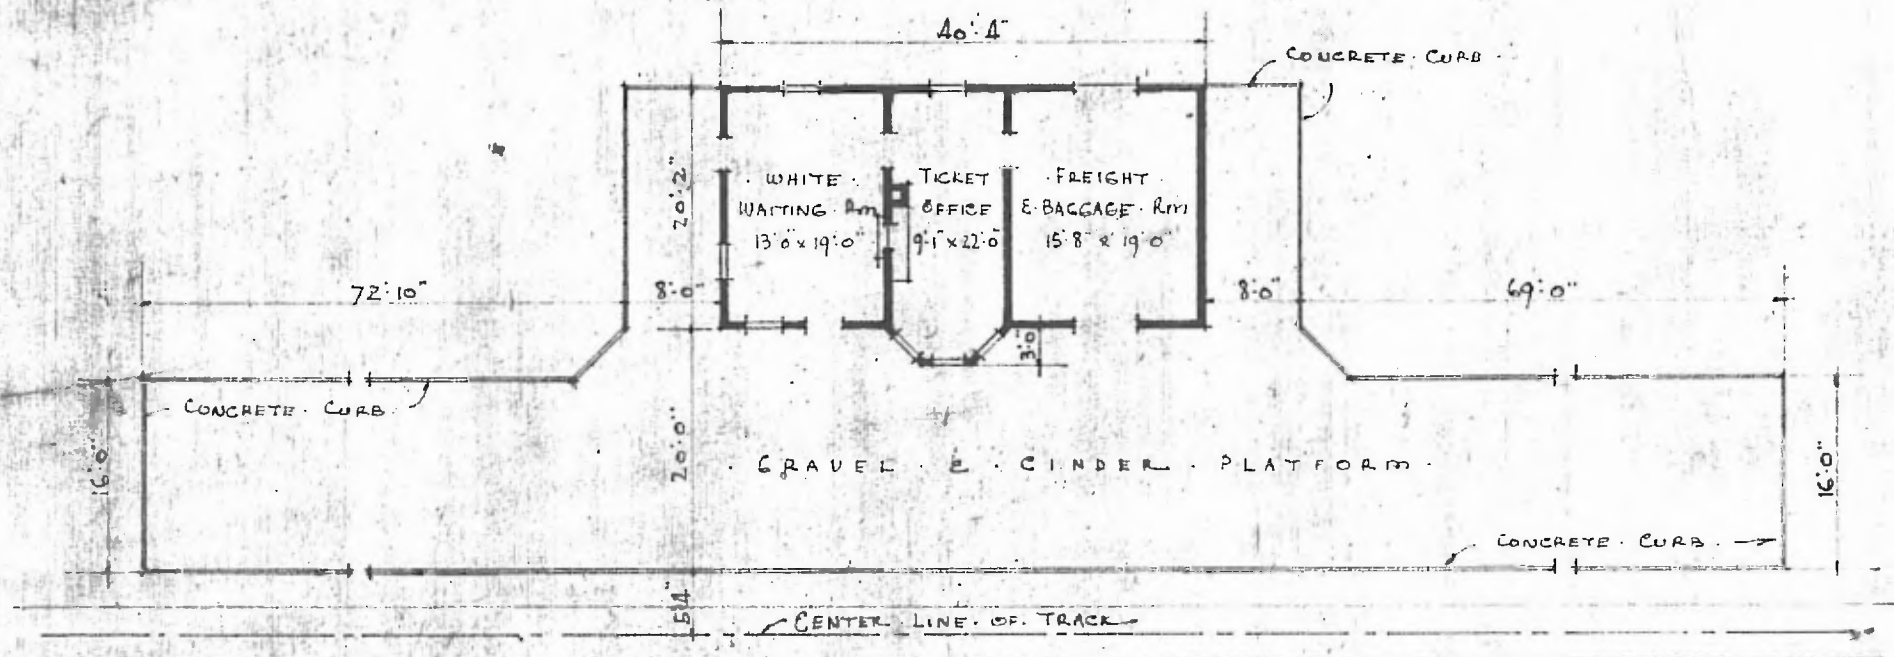

COMBINATION STATION AT  
 HAYWARD - OKLA

FLOOR PLAN  
 SCALE 1/8" = 1'-0"

Sub. Div. Perry  
 Sta. No. 2522



FEBRUARY 10 - 1917.