


92

ERECTED: 1903.
 TYPE: FRAME.
 FOUNDATION: PILE HEADS.
 ROOF { TYPE: GABLE SHINGLE.
 PITCH: APPROX. 3.
 WALLS: 2x6 STUD.
 HEATING: STOVES.

FLOOR: 3/4 x 3 1/4 YELLOW PINE.
 FINISH { INSIDE: 3/4 x 3 1/4 BEADED CEILING.
 OUTSIDE: BOARDS & BATTS.
 CEILING HEIGHT: 12'3"; FREIGHT 13'4".
 LIGHTING: OIL LAMPS.
 SANITARY FACILITIES: OUTSIDE.

DIV. SOUTHWESTERN
 SUB. DIV. CHICKASAW
 STA. NO. G-676

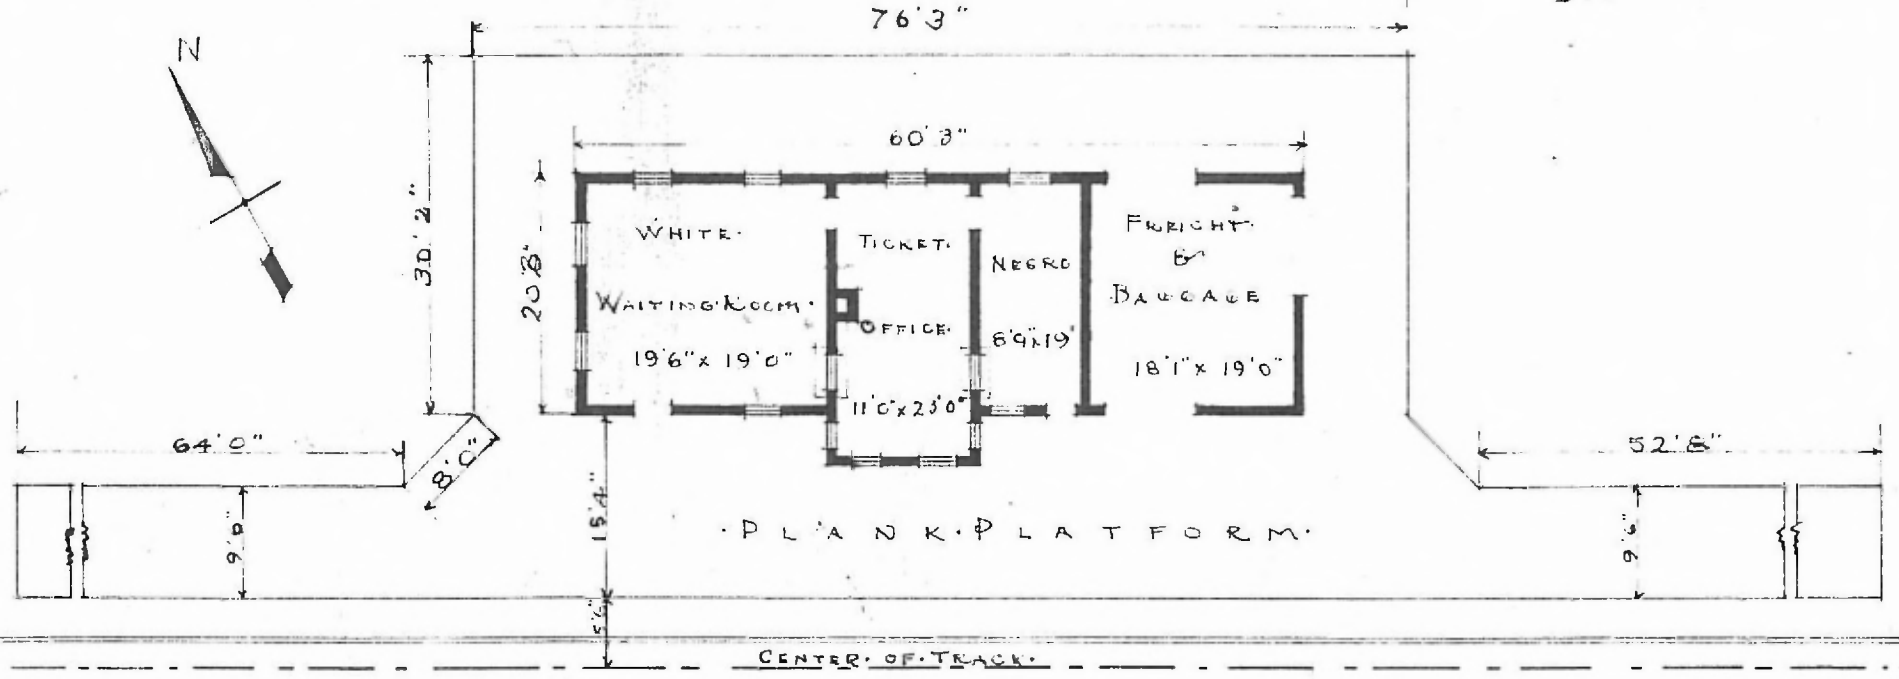

- FLOOR PLAN -
 SCALE 1/8" = 1'0"

PASSENGER STATION AT
 HEADRICK, OKLA.

NOVEMBER 21 1916