


ERECTED:	1914.	FLOOR:	CONCRETE - SECOND FLOOR - YELLOW PINE
TYPE:	BRICK	FINISH:	{ INSIDE: PLASTER OUTSIDE: BRICK
FOUNDATION:	CONCRETE	CEILING HEIGHTS:	{ 10'-10" BASEMENT; 12'-10" FIRST FLOOR; 11'-6" BAGGAGE; 10'-6" NEGRO-10-KW; 9'-6" SECOND FL.
WALLS:	FIRST FL. 17" - SECOND. 13"	LIGHTING:	ELECTRIC LIGHTS
ROOF:	{ TYPE: COMPOSITION - FLAT PITCH:	SANITARY FACILITIES:	INSIDE TOILETS
HEATING:	STEAM		

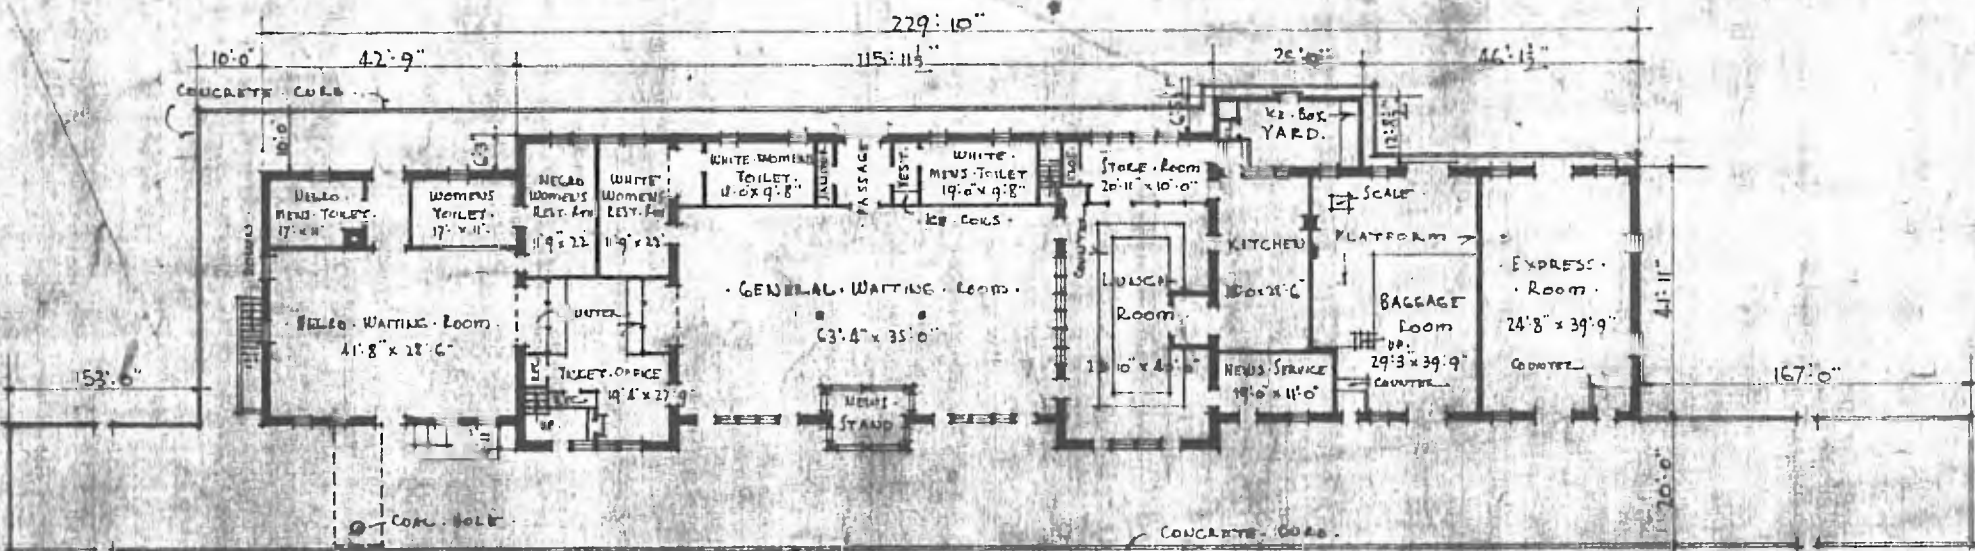

FLOOR PLAN
 SCALE: 1/32" = 1'-0"
 DIV. CENTRAL
 SUB. DIV. ARDMORE
 STA. No. 559



COMBINATION STATION AT
 HUGO - OKLAHOMA