


ERECTED
TYPE
FOUNDATION
ROOF TYPE
PITCH
WALLS
HEATING

1903
FRAME
FILE HEADS
GABLES SHINGLE
CEILING HEIGHT
APPROX. 1/3
2'x6" STUD
STOVES

FLOORS
FINISH
INSIDE
OUTSIDE
LIGHTING
SANITARY FACILITIES

3/4 x 3 1/4 YELLOW PINE
3/4 x 3 1/4 BEADED GELING
BOARDS & BATTS
12"4" FREIGHT 13"3"
OIL LAMPS
OUTSIDE TOILET

DIV. SOUTHWESTERN
SUB. DIV. CHICKASHA
STA. NO. 6652

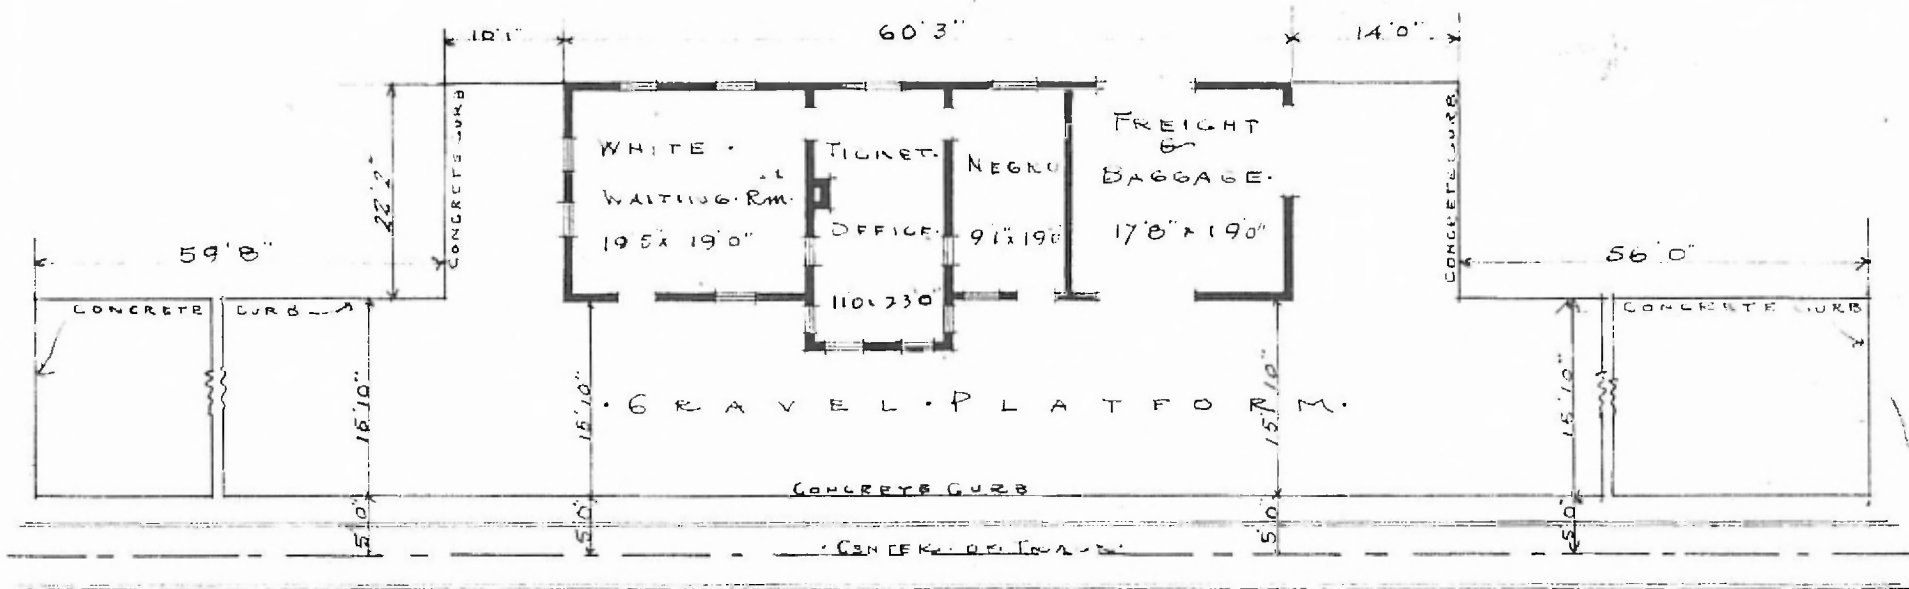

- FLOOR PLAN -
SCALE 1/8" = 1'0"

PASSENGER STATION AT
INDIAHOMA OKLA.

NOVEMBER 21 1916