


ERECTED. 1908.
 TYPE. FRAME.
 FOUNDATION. PILE BOTTS.
 WALLS. 2"x6"
 ROOF { TYPE. GABLE. SHINGLE.
 PITCH 1/3
 HEATING. STOVES.

FLOOR. 3/4" x 3 1/4" Y. PINE.
 FINISH { INSIDE. 3/4" x 3 1/2" V. JOINT.
 OUTSIDE 1"x6" O.G. DROP SIDING
 CEILING HEIGHT. 11'4"
 LIGHTING. LAMPS.
 SANITARY FACILITIES. OUTSIDE TOILETS.

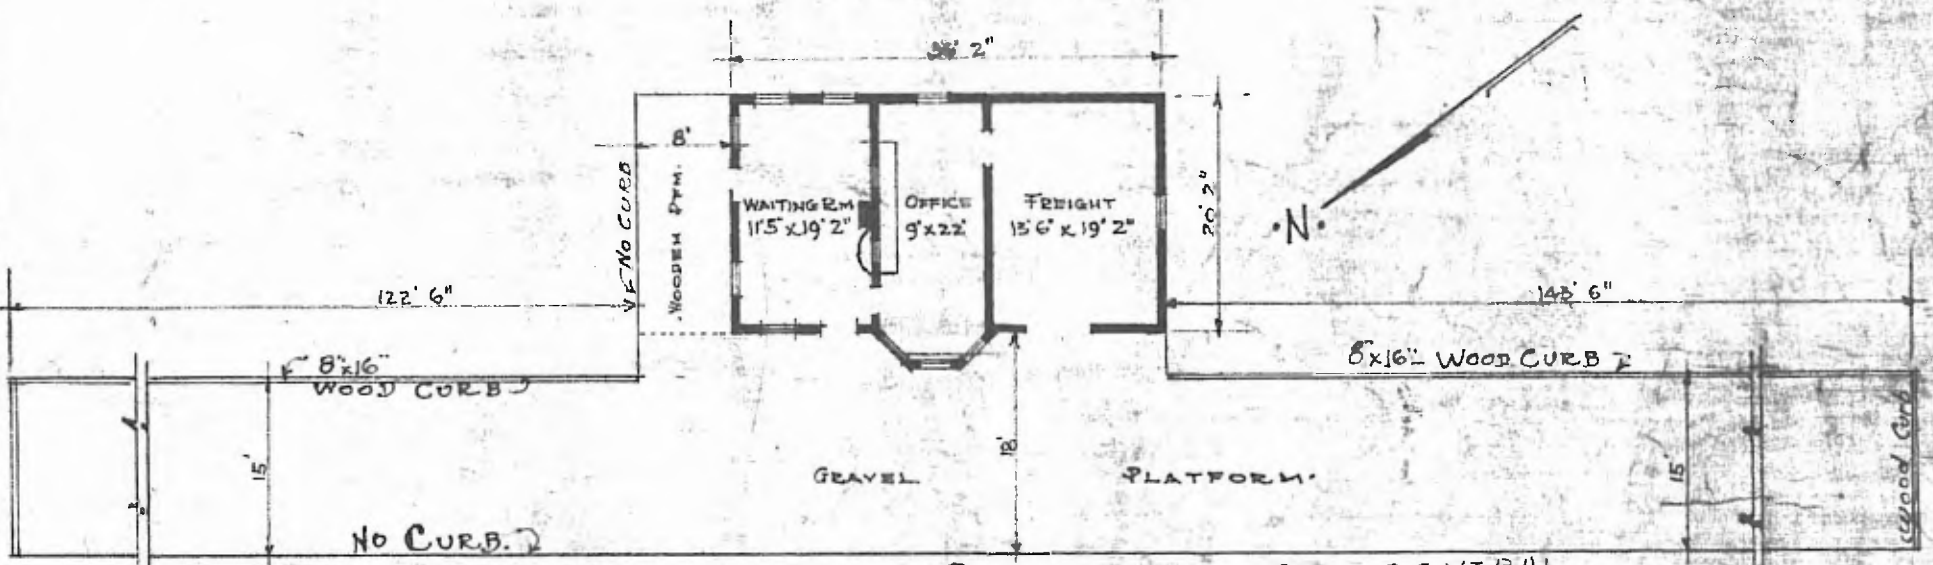

FLOOR PLAN
 SCALE 1/16" = 1'0"

DIV. CENTRAL
 SUB. DIV. ARTHUR
 STA. No. 469

COMBINATION STATION AT
 LEFLORE OKLA.

JUNE 4 1915