


S.W. - DIV. RED RIVER
 SUB. DIV. SHERMAN (21)

ERECTED. 1900.
 TYPE. FRAME.
 FOUNDATION. PILE HEADS.
 WALLS. 2"x6"
 ROOF. { TYPE. GABLE SHGS.
 DITCH 1/3
 HEATING. STOVES.

FLOOR. 3/4 Y DINE.
 FINISH. { INSIDE. 3/4 BD. CEILING.
 OUTSIDE BOARDS & BATTIS.
 CEILING HEIGHTS. 12'3"
 LIGHTING. LAMPS.
 SANITARY FACILITIES. OUTSIDE TOILETS.

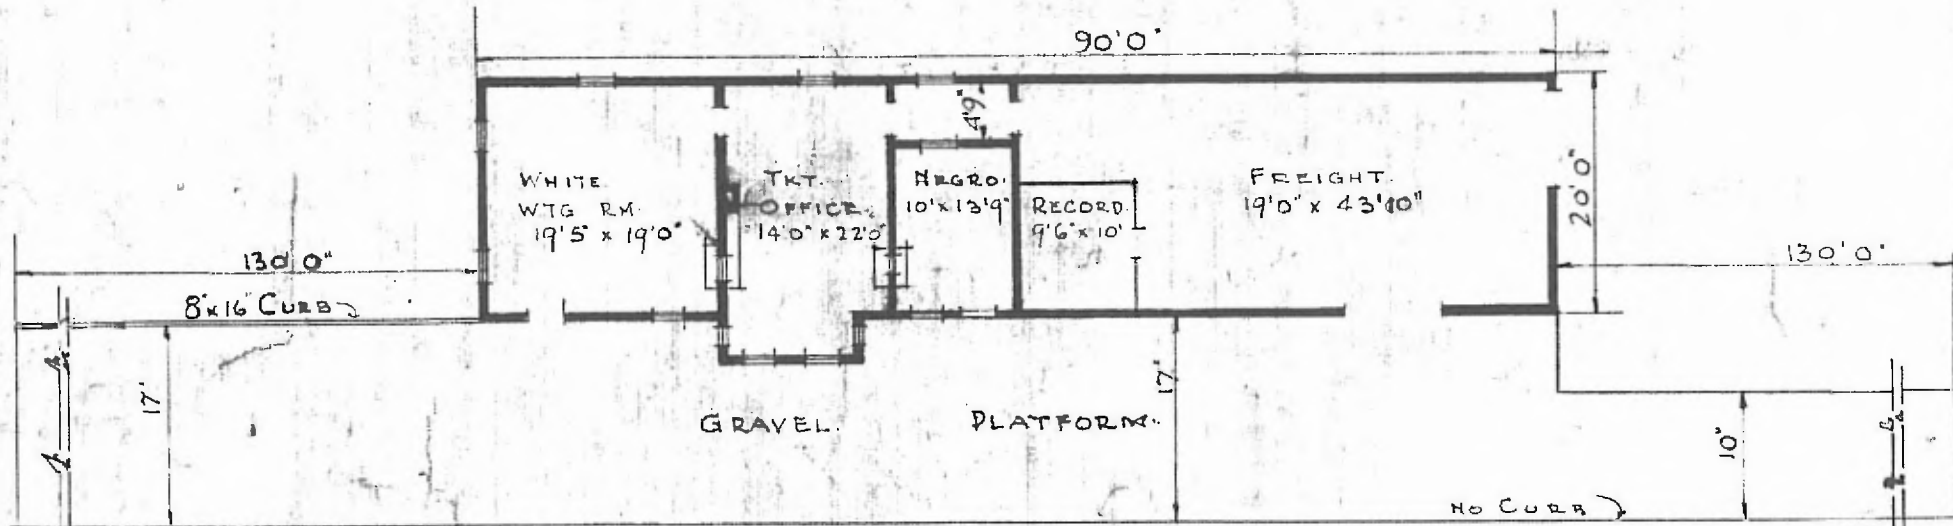

FLOOR PLAN
 SCALE 1/16" = 1'0"



COMBINATION STATION AT
 MILL CREEK, OKLA.

SEPT. 21, 1915