


ERECTED: 1901
 TYPE: FRAME
 FOUNDATION: PILE HEADS
 WALLS: 2"x6"
 ROOF: TYPE: GABLE SHINGLES
 DITCH: 1/3
 HEATING: STOVES

FLOOR: 3"x3/4" Y.P. SUB-DIV. CHICKASHA
 FINISH: INSIDE: 2"x24" M. & B. STAIRS NO 6554
 OUTSIDE: BOARDS & BATTENS.
 CEILING HEIGHT: 12'-2"
 LIGHTING: OIL LAMPS.
 SANITARY FACILITIES: OUTSIDE TOILETS.

71

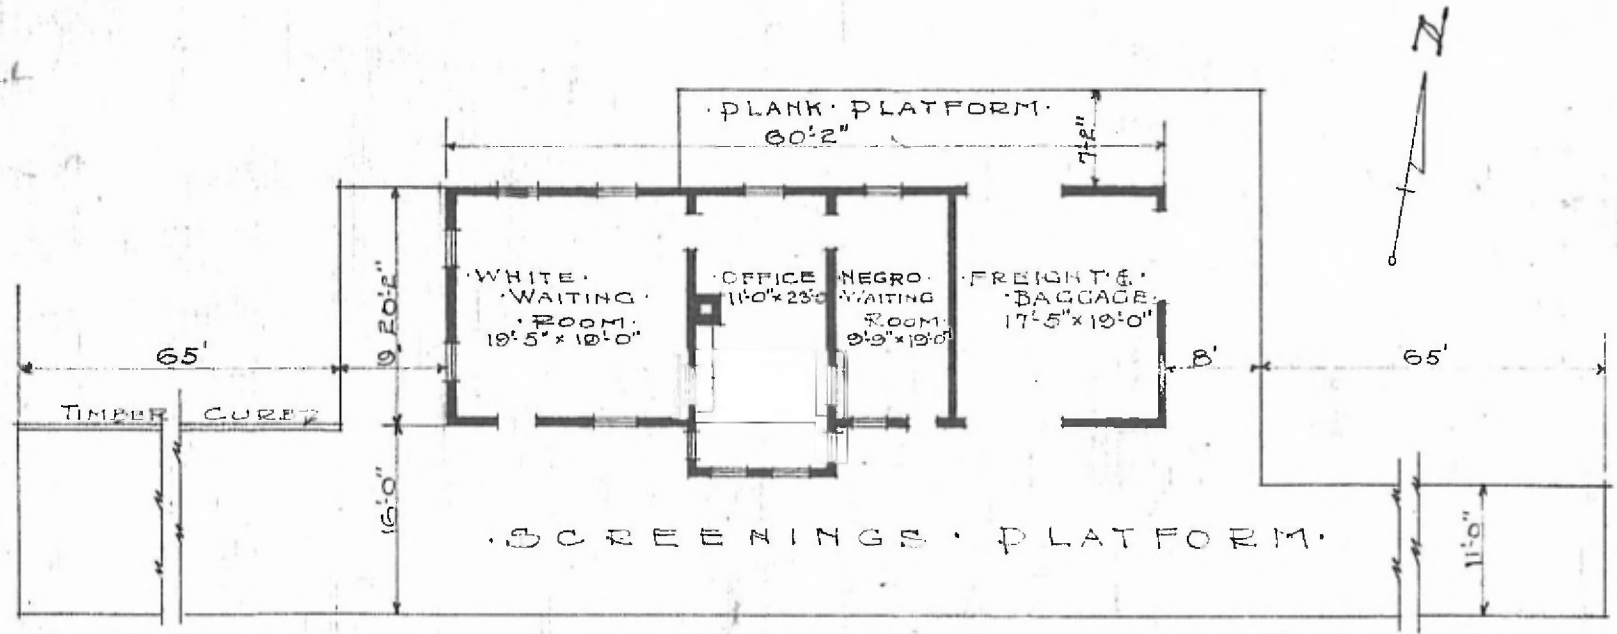

FLOOR PLAN.
 SCALE 1/16" = 1'-0"

COMBINATION STATION.
 MUSTANG OKLA.

OCT. 12, 1916.