


ERECTED. -1908-
 TYPE. -FRAME- STD*2.
 FOUNDATION. PILE HEADS.
 WALLS. 2"X6"
 ROOF { TYPE. HIP SHINGLES.
 PITCH. 1/3
 HEATING. -STOVES-

FLOOR. 3/4"X3 1/4" Y PINE.
 INSIDE. 3/4"X3 1/4" Y. JOINT. CEILING.
 FINISH { OUTSIDE. 1X6" COVE DROP SIDING.
 CEILING HEIGHT. 11' 3 1/2"
 LIGHTING. -LAMPS.
 SANITARY FACILITIES. -OUTSIDE TOILETS-

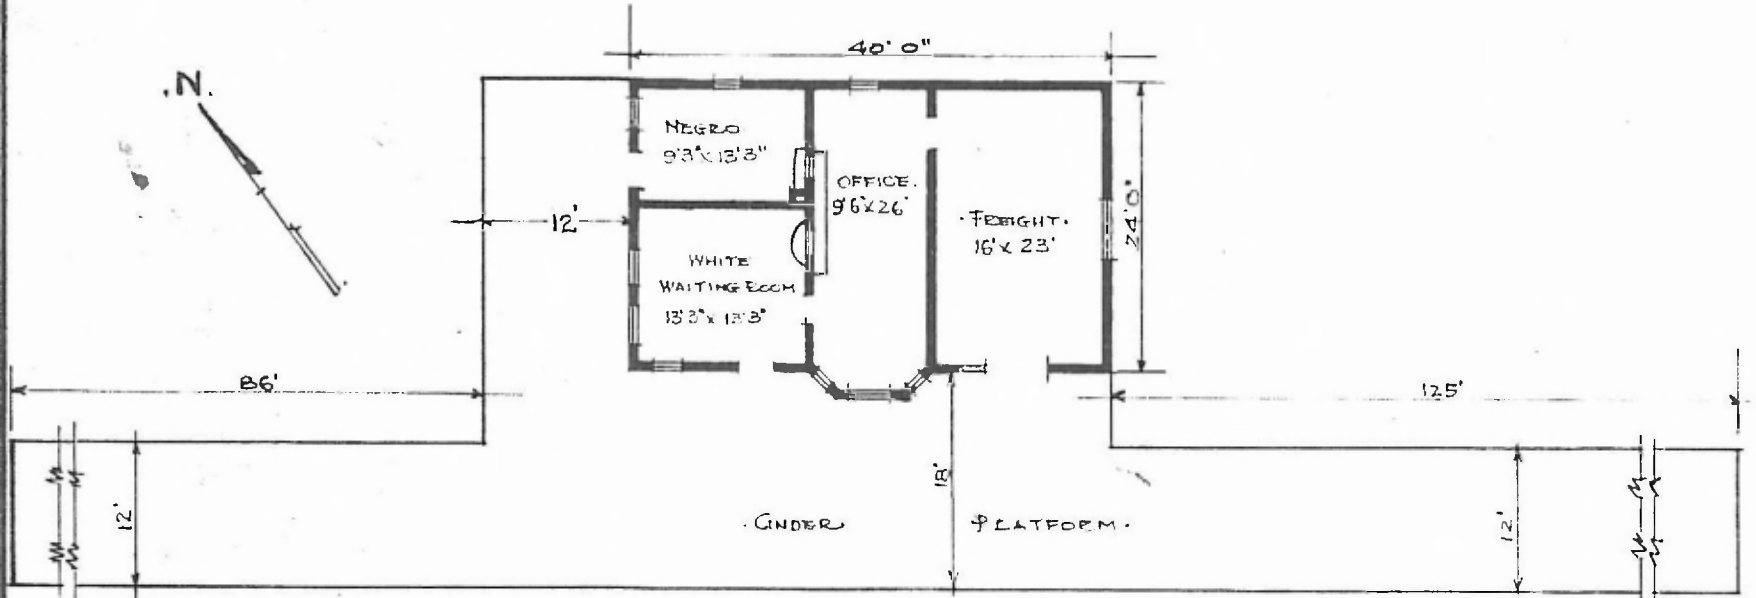

FLOOR PLAN -
 SCALE 1/16" = 1'0"

DIV. CENTRAL
 SUB. DIV. ARDMORE
 STA. No. V-638

COMBINATION STATION AT
 OAKLAND OKLA.