


ERECTED 1903.  
 TYPE : FRAME  
 FOUNDATION PILE HEADS.  
 WALLS 2"x6"  
 ROOF TYPE: GABLE SHINGLES.  
 PITCH 1/3.  
 HEATING. STOVES.

FLOOR 3/4" x 3/4" Y.P.  
 FINISH { INSIDE . 3/4" x 3/4" BD. CEILING.  
 { OUTSIDE. BOARDS & BATT'S.  
 CEILING HEIGHT. 12'-0"  
 LIGHTING : LAMPS.  
 SANITARY FACILITIES: OUTSIDE TOILETS.

SW DIV  
 Sherman Sub  
 E 626

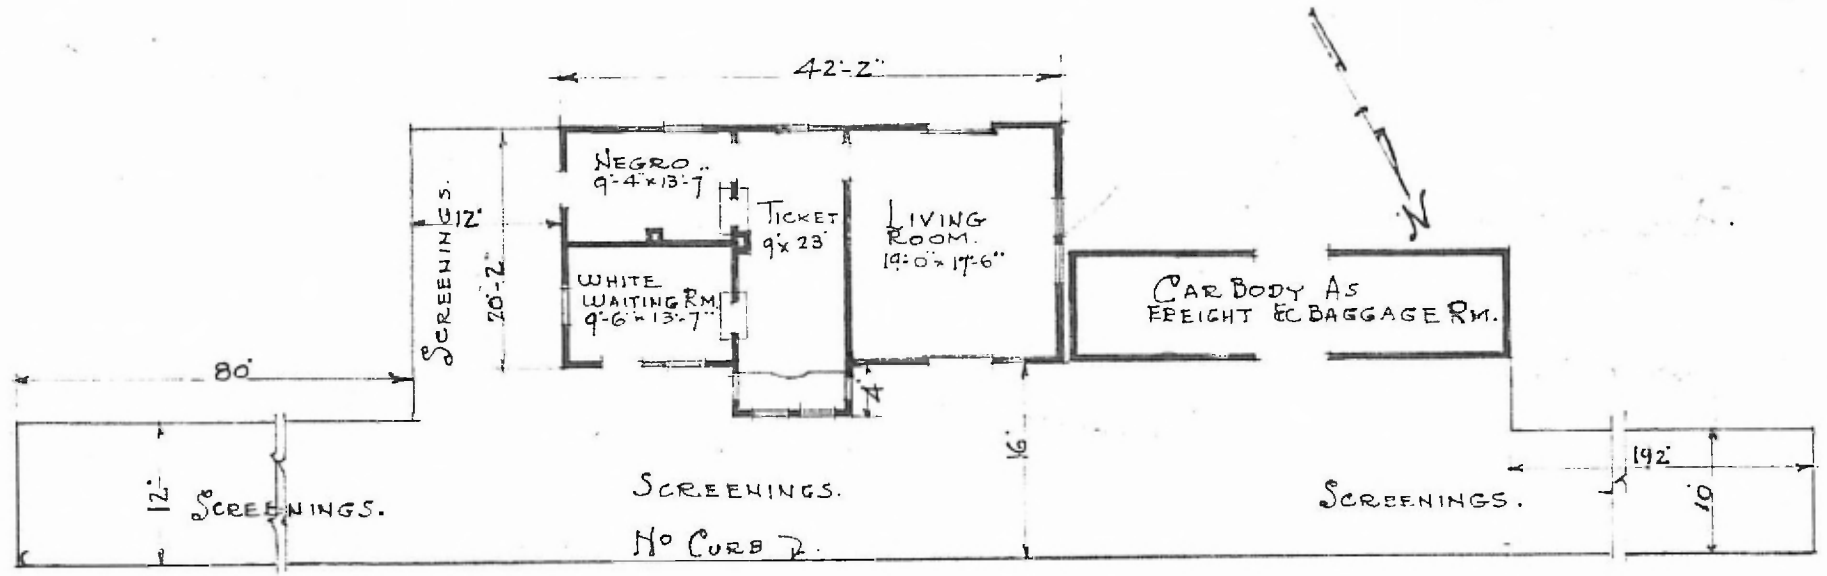

FLOOR PLAN.  
 SCALE 1/16" = 1'-0"

COMBINATION STATION AT  
 PLATTER, OKLA.

Nov. 4-1915.