


ERECTED: 1918
 TYPE: FRAME
 FOUNDATION: PILE HEADS
 WALLS: 2"x6" STUDS
 ROOF: { TYPE: GABLE SHINGLES
 PITCH: APPROX. 1/3
 HEATING: STOVES

FLOOR: 7/8" x 3 1/4"
 FINISH: { INSIDE: 7/8" x 5 1/2"
 OUTSIDE: DROP SIDING
 CEILING HEIGHT: 10'-8"
 LIGHTING: ELECTRIC
 SANITARY FACILITIES: OUTSIDE TOILETS

Northwarding
 Afton Sub
 L 163

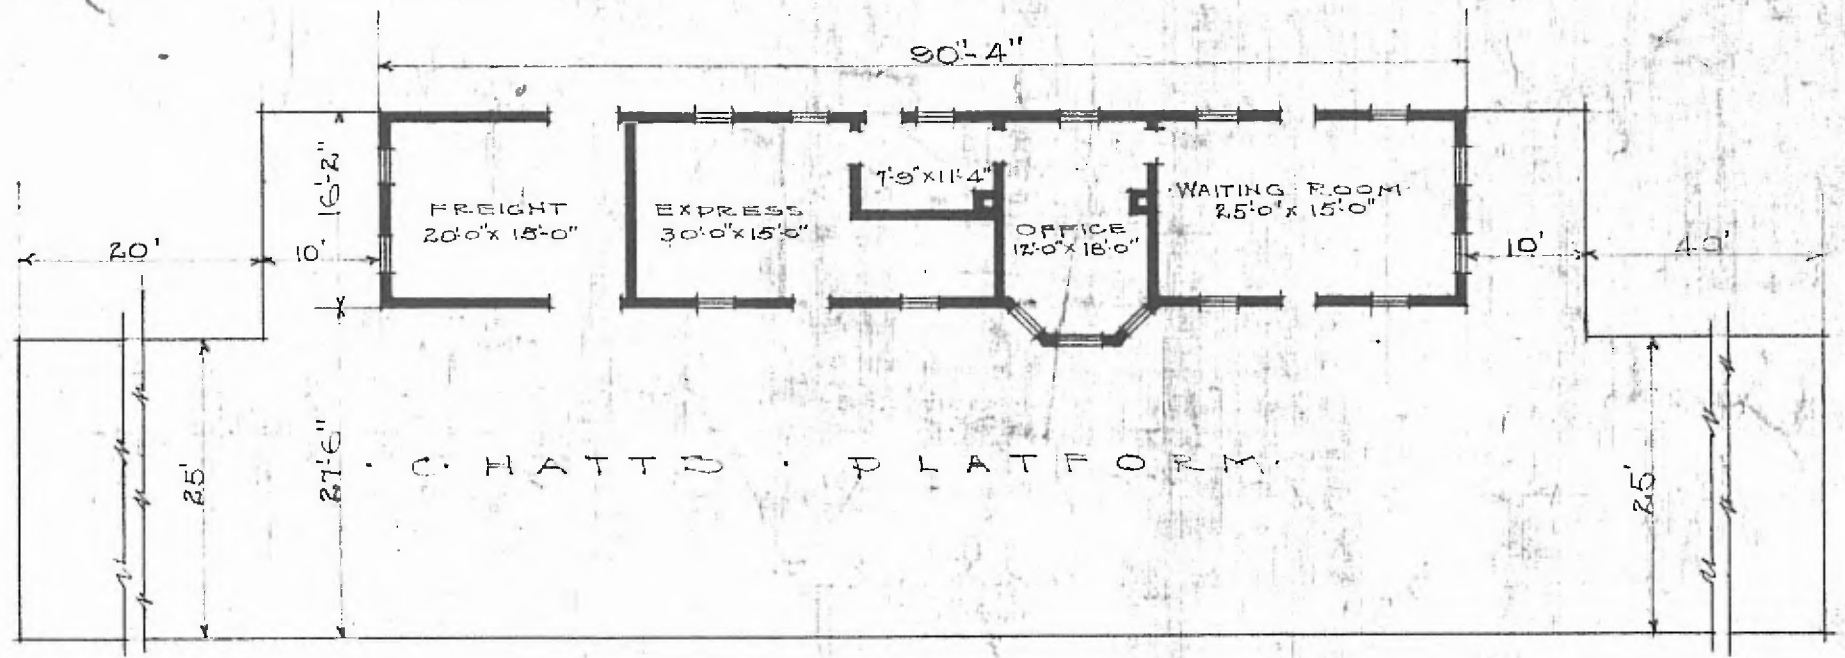

FLOOR PLAN
 SCALE 1/16" = 1'-0"

PASSENGER STATION
 QUAPAW OKLA.