


ERECTED. 1900.
 TYPE. FRAME.
 FOUNDATION. PILE HEADS.
 WALLS. 2"x6"
 ROOF { TYPE. GABLE SHINGLES.
 PITCH. 1/3
 HEATING. STOVES.

FLOOR. 3 1/4 & 5 1/4" Y. PINE.
 FINISH { INSIDE. 3 1/4" BD. CEILING.
 OUTSIDE. BOARD & BATTIS.
 CEILING HEIGHT. 11'9" FRT. 13'2"
 LIGHTING. LAMPS.
 SANITARY FACILITIES. OUTSIDE TOILET.

S.W. DIV
 Sherman Sub
 E 564

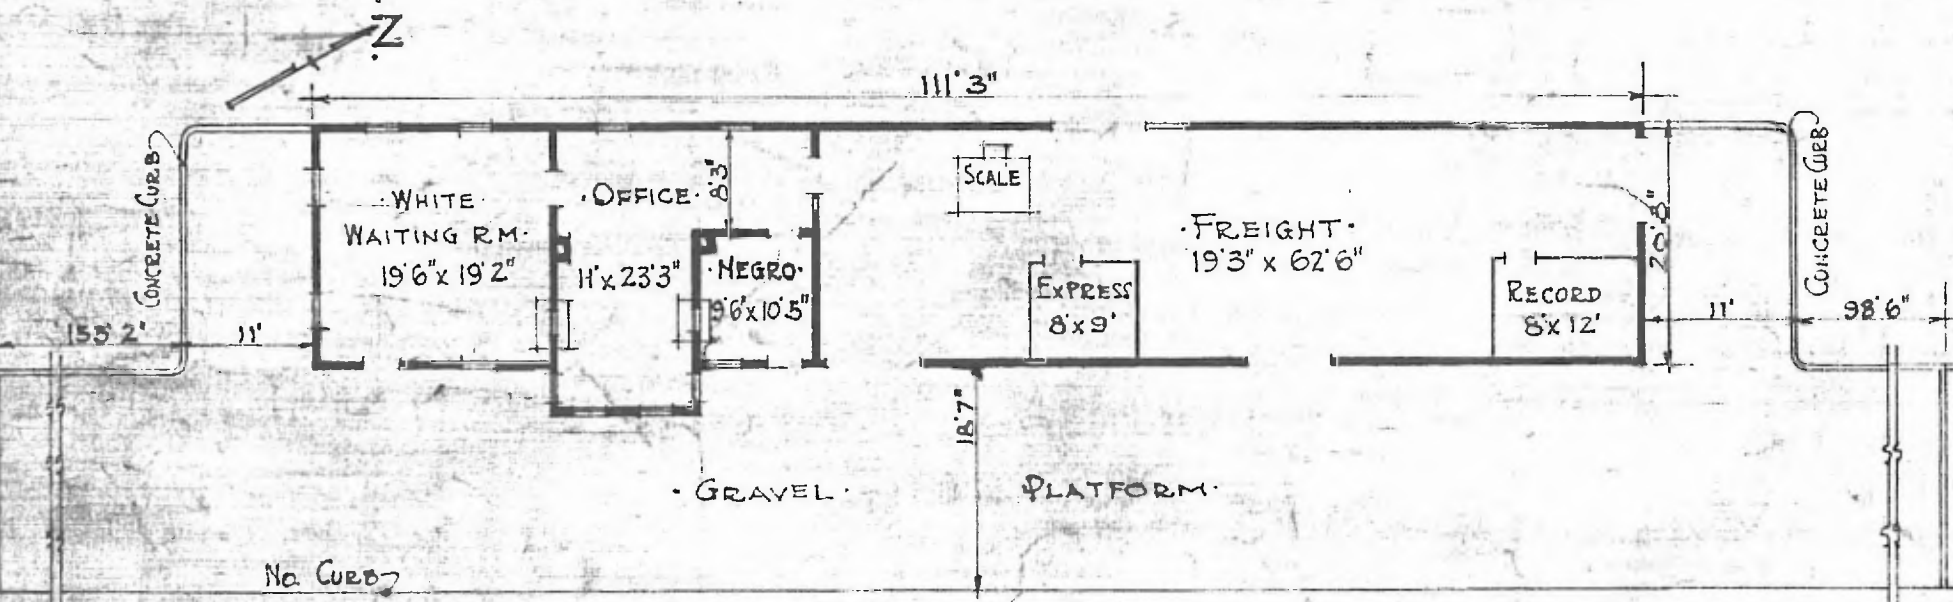

FLOOR PLAN.
 SCALE 1" = 10'
 16

COMBINATION STATION AT
 ROFF OKLA.

SEPT. 30. 1915.