


ERECTED. 1900.
 TYPE. FRAME.
 FOUNDATION. PILE HEADS.
 WALLS. 2x6"
 ROOF. { TYPE. GABLE SHGLS.
 PITCH. 1/3.
 HEATING. STOVES.

FLOOR. 3/4" Y. PINE.
 FINISH { INSIDE. 3/4" BD. CEILING.
 OUTSIDE. BOARDS & BATTS.
 CEILING HEIGHTS. 11'10" FRT 14'5"
 LIGHTING. LAMPS.
 SANITARY FACILITIES. OUTSIDE TOILETS.
 SW DIV
 Creek Sub
 E 3v

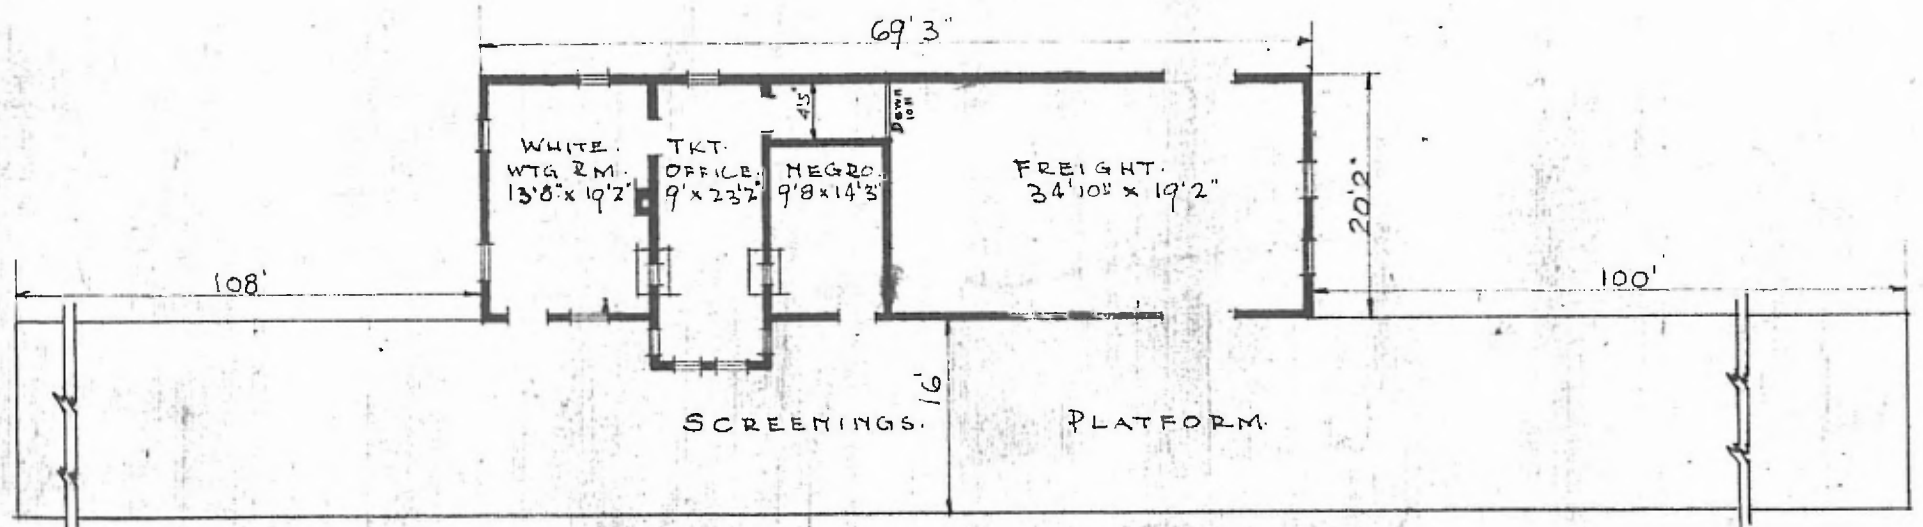

FLOOR PLAN.
 SCALE 1/16" = 1'0"



COMBINATION STATION AT
 SASAKWA OKLA.