


6

ERECTED. 1909
 TYPE. FRAME.
 FOUNDATION. CONCRETE.
 WALLS. 2"x6"
 ROOF { TYPE. HIP. SHINGLES.
 { PITCH. 1/3.
 HEATING. STOVES.

FLOOR. 2 1/4" MAPLE.
 FINISH { INSIDE. 3/4" x 3/4" V JOINT.
 { OUTSIDE. 1" x 6" DROP SIDING.
 CEILING HEIGHTS. 11'3".
 LIGHTING. LAMPS.
 SANITARY FACILITIES. OUTSIDE TOILETS.

SWDIV
Creek Sub

E476

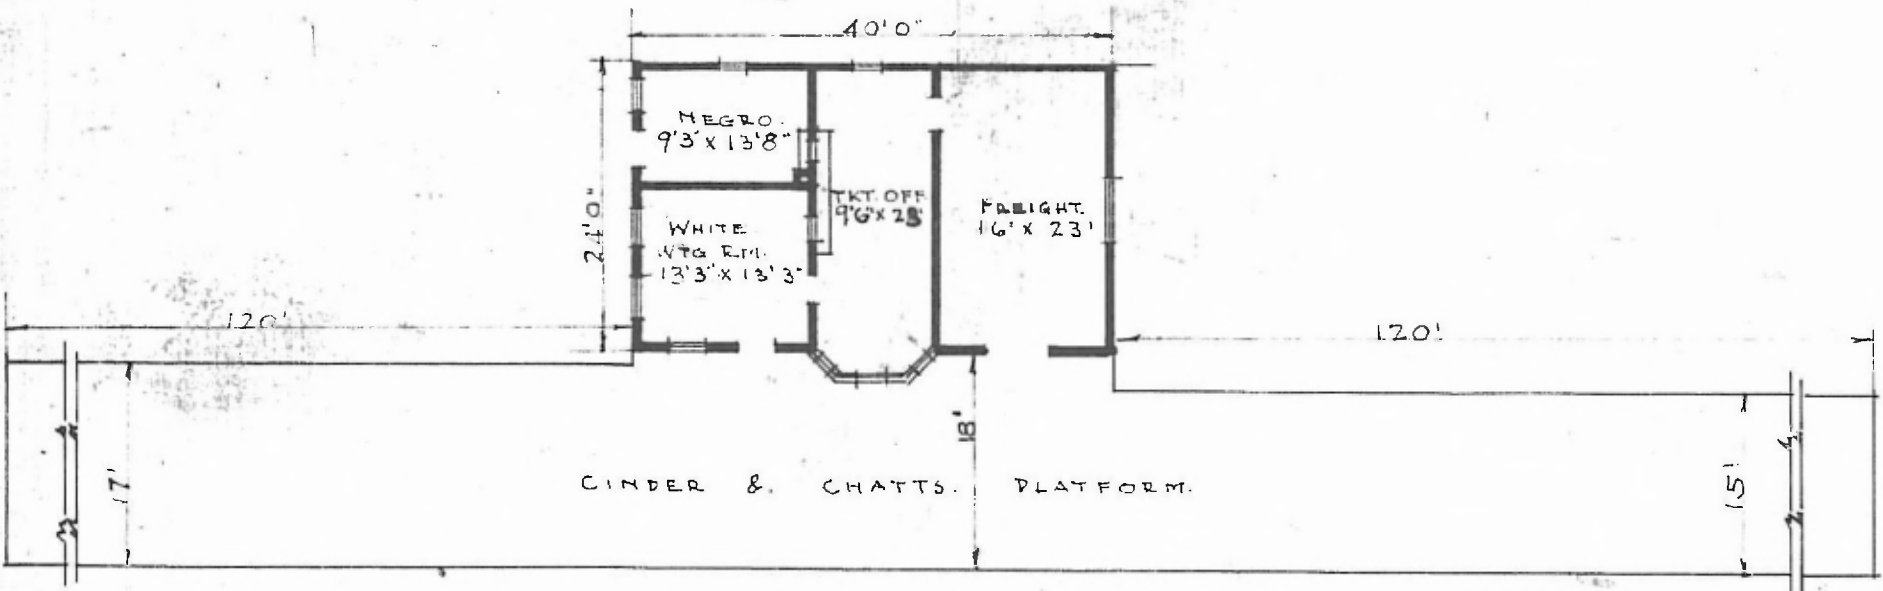

FLOOR PLAN.
 SCALE 1/16" = 1'0"

COMBINATION STATION AT
 SCHULTER. OKLA



SEPT 18, 1915