


ERECTED. 1900.  
 TYPE. FRAME.  
 FOUNDATION. PILE HEADS.  
 WALLS. 2"x6"  
 ROOF { TYPE. GABLE SHINGLES.  
 PITCH. 1/3  
 HEATING. STOVES.

FLOOR. 3 1/4" Y. PINE.  
 INSIDE 3 1/4" Bd. CEILING.  
 FINISH { OUTSIDE. BOARD & BATTIS.  
 CEILING HEIGHT. 12'0"  
 LIGHTING. ELECTRIC. 2 WIRE. 110 A.C.  
 SANITARY FACILITIES. OUTSIDE TOILET.

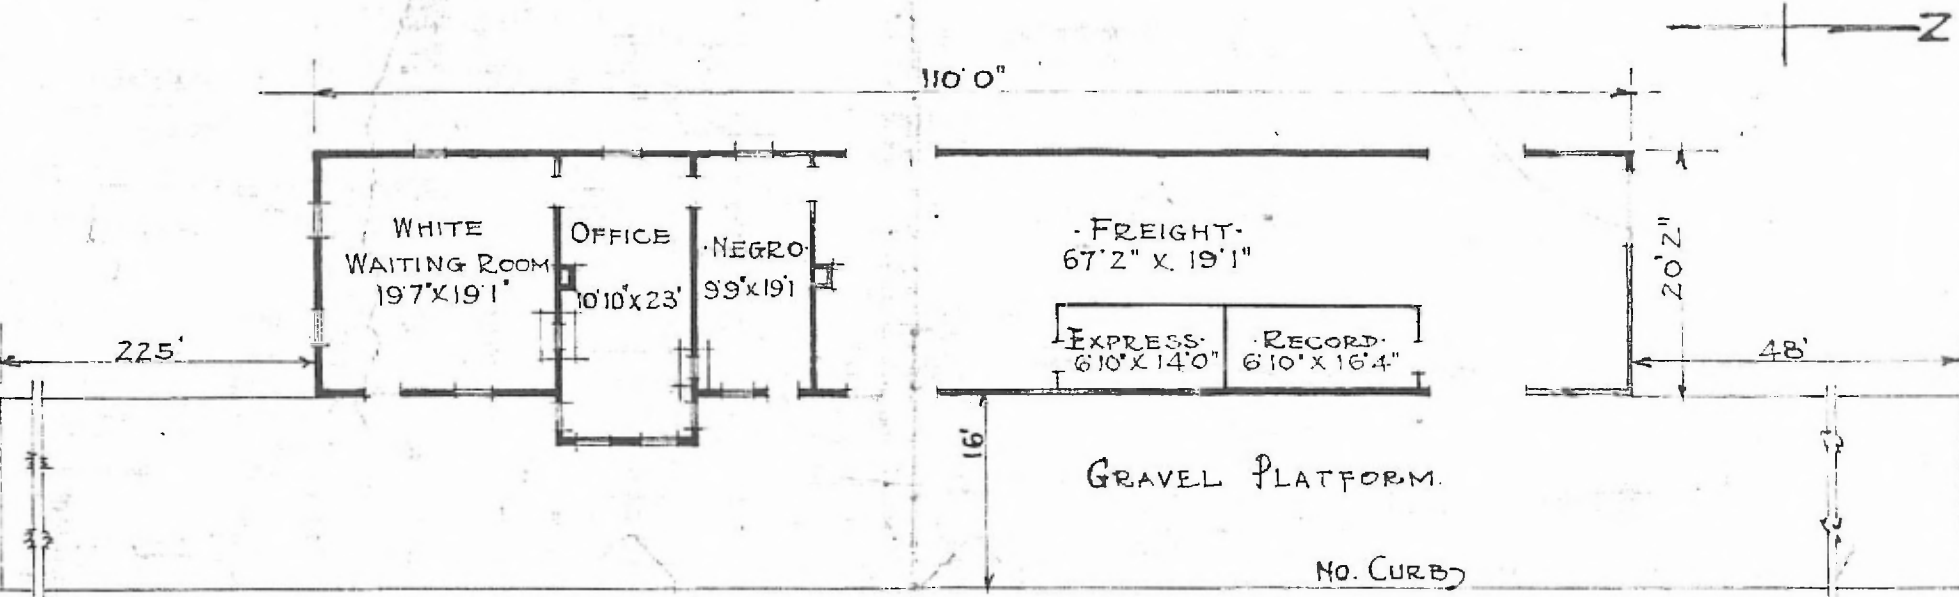

FLOOR PLAN.  
 SCALE 1/16" = 1'0"

COMBINATION STATION AT  
 WETUMKA OKLA.

SEPT. 24 1915.