


70

•ERECTED. 1901
 •TYPE. FRAME.
 •FOUNDATION. PILE HEADS
 •WALLS. 2"x6"
 •ROOF. TYPE. GABLE. SHINGLES.
 PITCH. 1/3
 •HEATING. STOVES

•FLOOR.
 •FINISH. { INSIDE
 { OUTSIDE.
 •CEILING HEIGHT.
 •LIGHTING.
 •SANITARY FACILITIES.

DIV. SOUTHWESTERN
 SUB. DIV. CHICKASHA
 STA. NO. G549
 3/4" x 3/4" Y.P.
 3/4" x 3/4" M. & B.
 BOARDS & BATTENS.
 12'-2"
 CARPIDE LIGHTS.
 OUTSIDE TOILETS

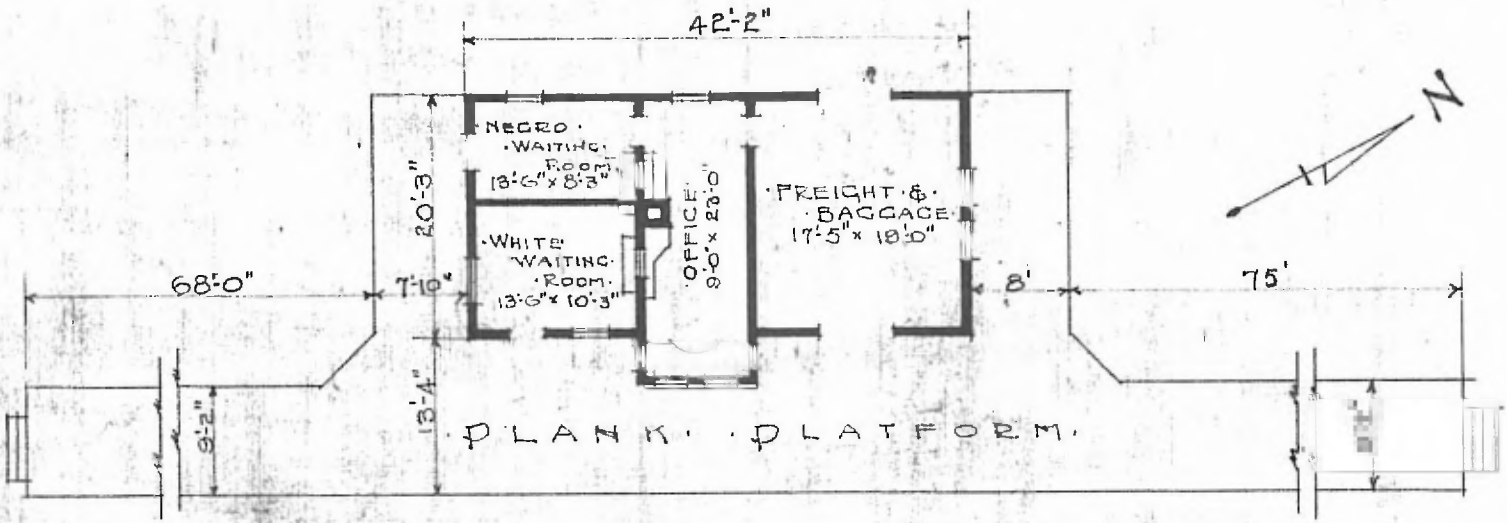

•FLOOR PLAN.
 SCALE 1/16" = 1'-0"

•COMBINATION STATION.
 •WHEATLAND OKLA.

OCT. 14, 1916.