

ERECTED. 1920

FLOOR. 2"x3 1/2" Y. PINE.

TYPE. FRAME.


FOUNDATION. CONC. PIERS FINISH
ROOF. TYPE. GABLE & HIP. PITCH. 1/3
INSIDE. 2"x3 1/2" V. JOINT.
OUTSIDE. 1/2"x6" LAP. SIDING.
CEILING HEIGHT. 13' 6" 2ND 7'-6"

LIGHTING. LAMPS.
HEATING. STOVES. SANITARY FACILITIES. OUTSIDE TOILET.

WOODEN PLATFORM.

431-9'

CHICAGO, ROCK ISLAND & PACIFIC R.R.

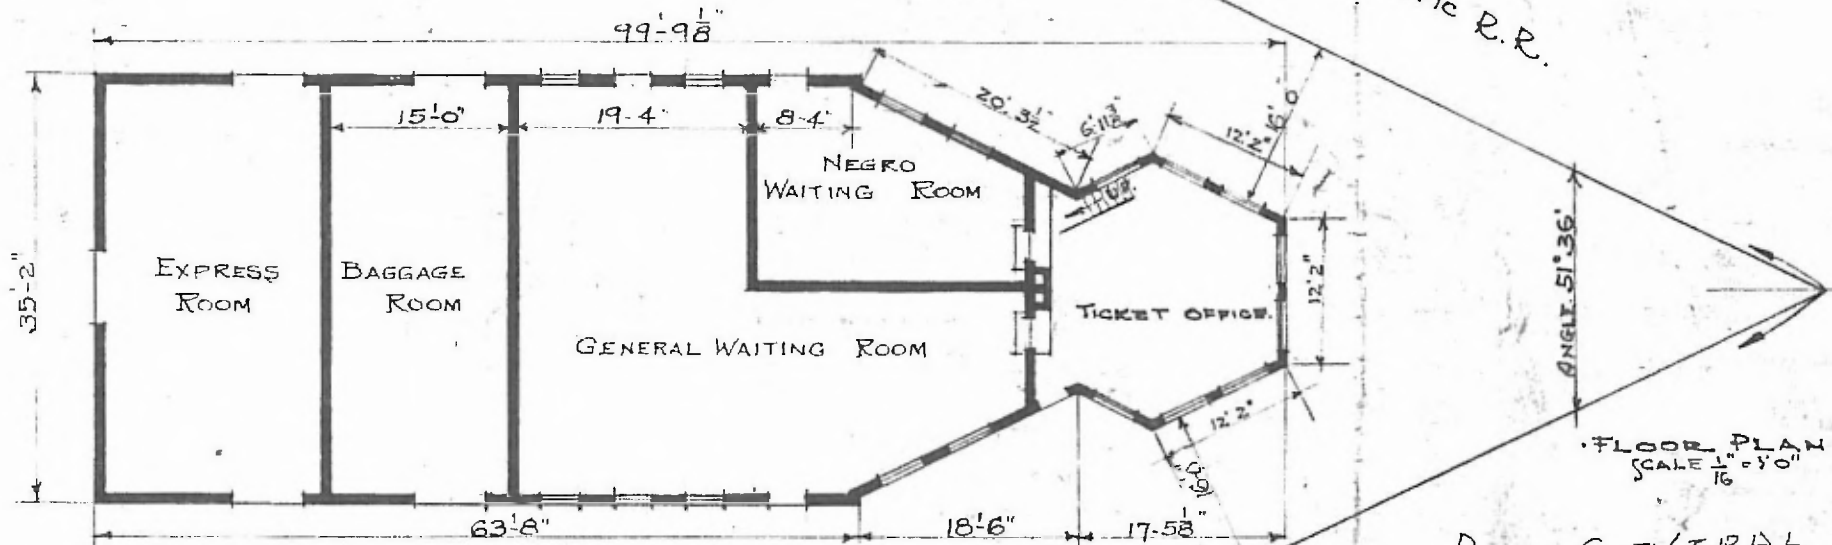

FLOOR PLAN.
SCALE 1/16" = 1'-0" X

DIV. CENTRAL
SUB. DIV. ARTHUR
STA. No. 453



WOODEN PLATFORM.

383-6"

ST. LOUIS & SAN FRANCISCO R.R.

JOINT WITH C.R. I & P. R.R.
PASSENGER STATION AT
WISTER, OKLA.

REVISED M 3, 1920
JUNE 10, 1915.