


ERECTED: 1902
TYPE: FRAME
FOUNDATION: PILE HEADS.
WALLS: 2x6"
ROOF { TYPE: GABLE, SHINGLES
 PITCH 1/3.
HEATING: STOVES.

FLOOR: 3/4"x3 1/2" Y.P.
FINISH { INSIDE 3/4"x3 1/2" B. CEILING,
 OUTSIDE BOARDS & BATT'S.
CEILING HEIGHT 12'-3"
LIGHTING: LAMPS
SANITARY FACILITIES: OUTSIDE TOILETS.

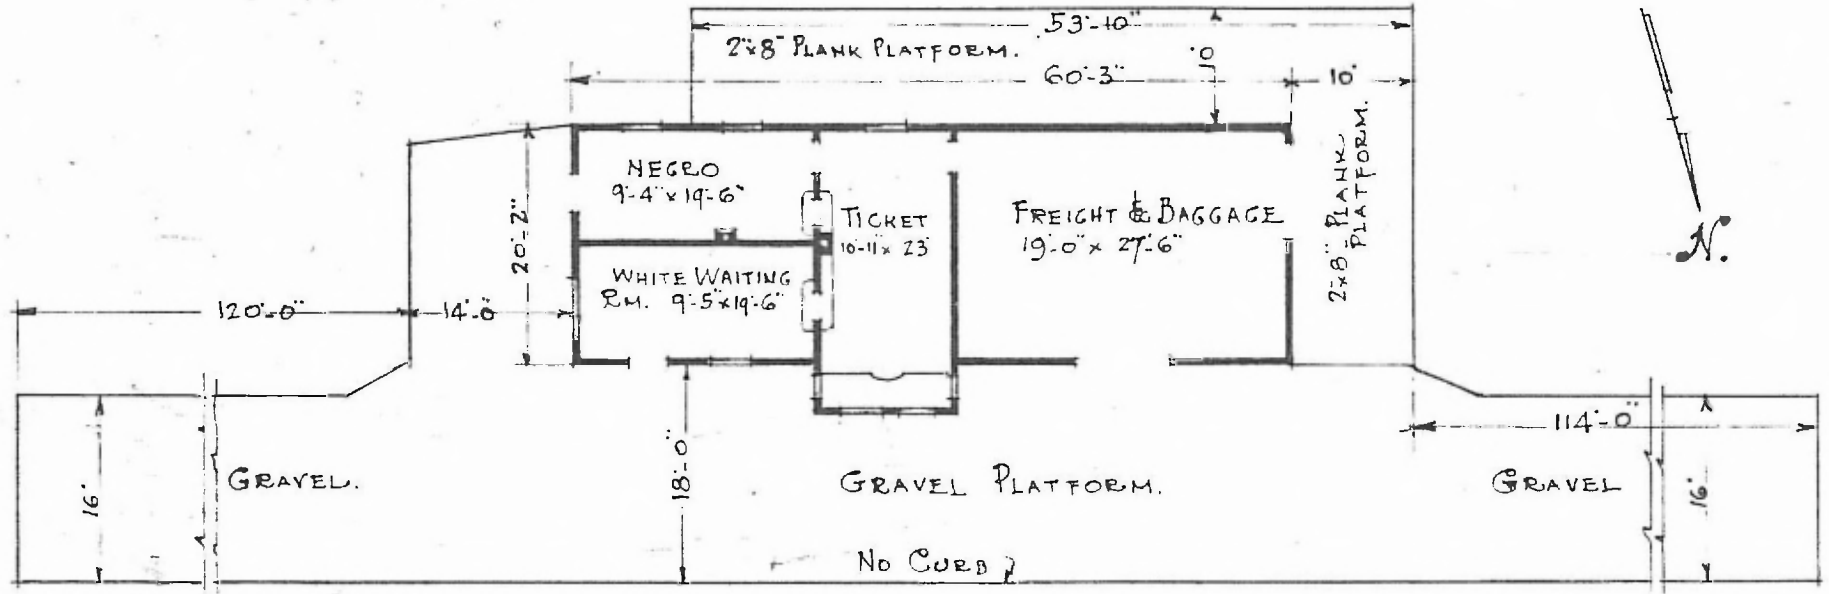

FLOOR PLAN
SCALE 1/16" = 1'-0"

COMBINATION STATION AT
WOODVILLE, OKLA.

Nov. 4, 1915.