


ERECTED 1900.  
 TYPE. FRAME.  
 FOUNDATION. PILE HEADS.  
 WALLS. 2'x6'  
 ROOF { TYPE. GABLE SHINGLES.  
 PITCH 1/3.  
 HEATING. STOVES.

FLOOR. 3/4 x 3 1/4 Y. PINE.  
 FINISH { INSIDE. 3/4 x 3 1/4 Y. PINE.  
 OUTSIDE. BOARDS & BATTIS.  
 CEILING HEIGHTS. 11'1"  
 LIGHTING. LAMPS.  
 SANITARY FACILITIES. OUTSIDE TOILETS.

E-513  
 Sub. Div. Creek

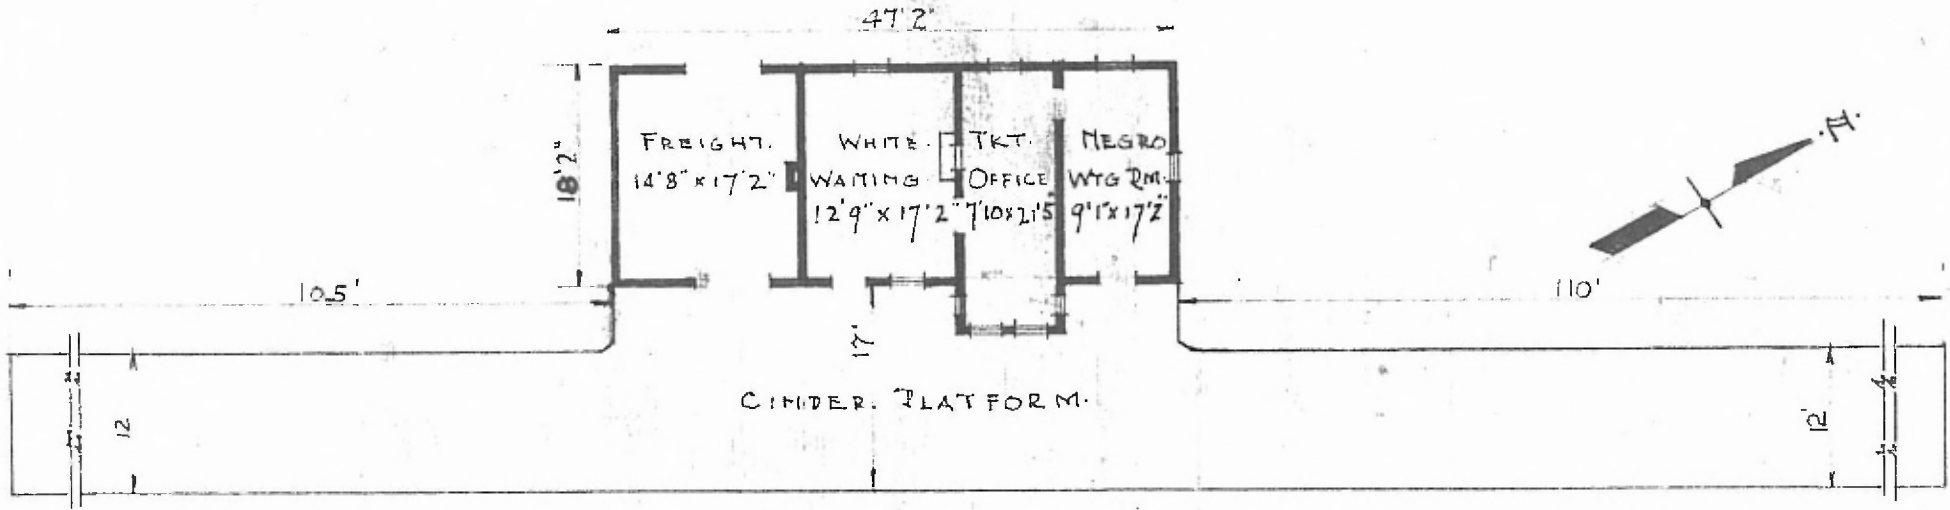

FLOOR PLAN.  
 SCALE 1/16" = 1'-0"

COMBINATION STATION AT  
 YEAGER OKLA.

SEPT. 20. 1915.