


6

ERECTED 1901
 TYPE FRAME
 FOUNDATION PILE HEADS
 WALLS 2x6
 ROOF { TYPE GABLE SHINGLES
 PITCH 3/4
 HEATING STOVES

FLOOR
 FINISH { INSIDE
 OUTSIDE
 CEILING HEIGHT
 LIGHTING
 SANITARY FACILITIES

11'-0" x 3 1/2"
 8" x 3 1/2" M. & B.
 STA. 665
 Sub E. West
 Div. St. L. S.
 BOX & BATT. DROP SIDING
 WAIT. RM. = 14'-2" - FRT. RM. = 13'-0" OPEN
 ELECTRIC
 OUTSIDE TOILETS

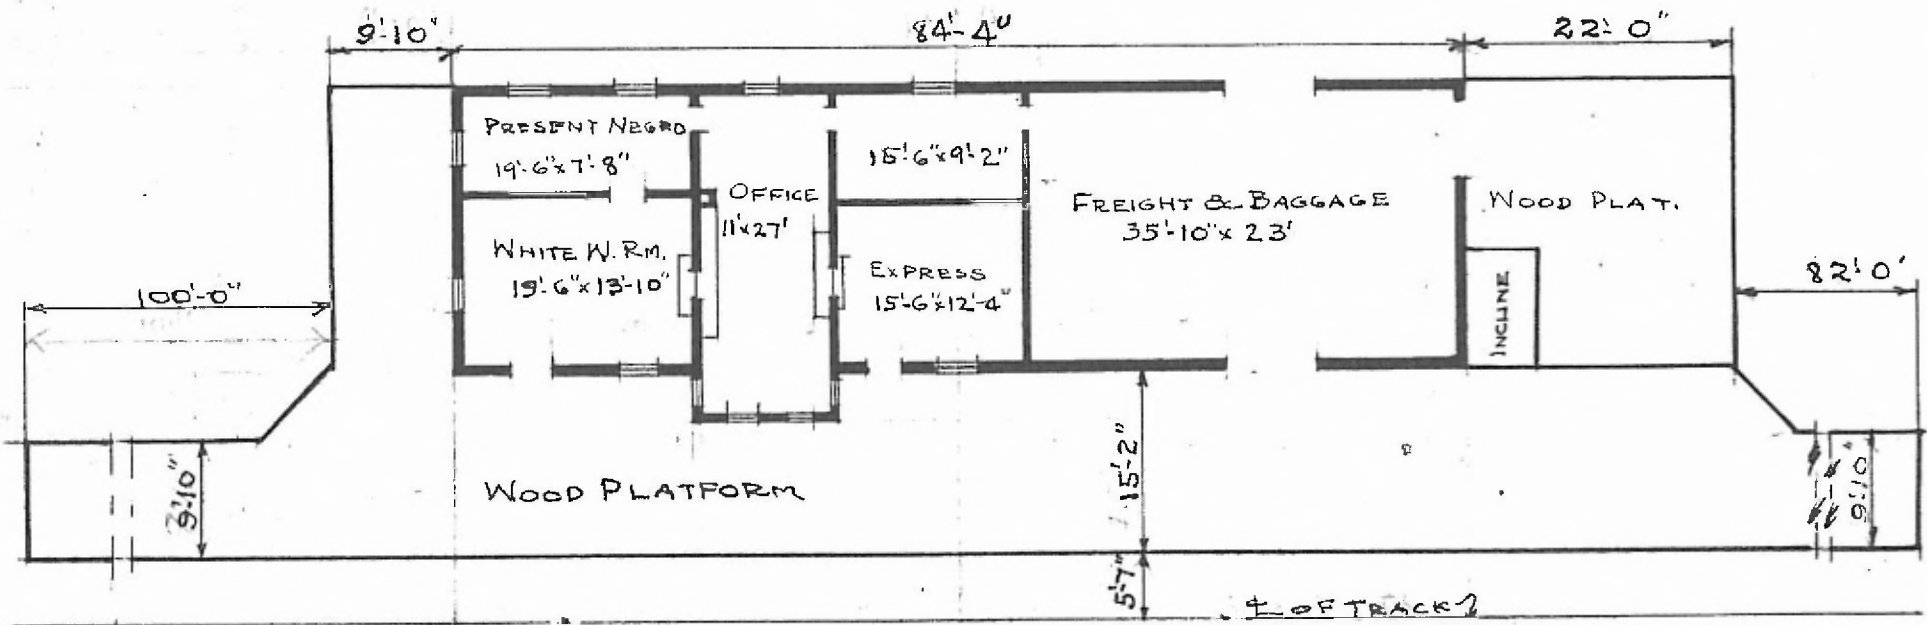

FLOOR PLAN
 SCALE: 1/8" = 1'-0"



COMBINATION STATION
 GUNTER, TEX.

FEB. 18, 1920.