


·ERECTED· 1880
 ·TYPE· FRAME
 ·FOUNDATION· PILE HEADS
 ·WALLS· 2"x6"
 ·ROOF· { TYPE: GABLE, SHINGLES
 PITCH: 3
 ·HEATING· STOVES

·FLOOR· $\frac{3}{4}$ " x $3\frac{1}{4}$ " T.F.
 ·FINISH· { INSIDE:
 OUTSIDE:
 ·CEILING HEIGHT· 10'-6"
 ·LIGHTING· OIL LAMPS
 ·SANITARY FACILITIES· { OUTSIDE TOILETS.

DIV. NORTHERN
 SUB-DIV. NICHITA
 STA. No. F-473
 BOARDS & BATTENS

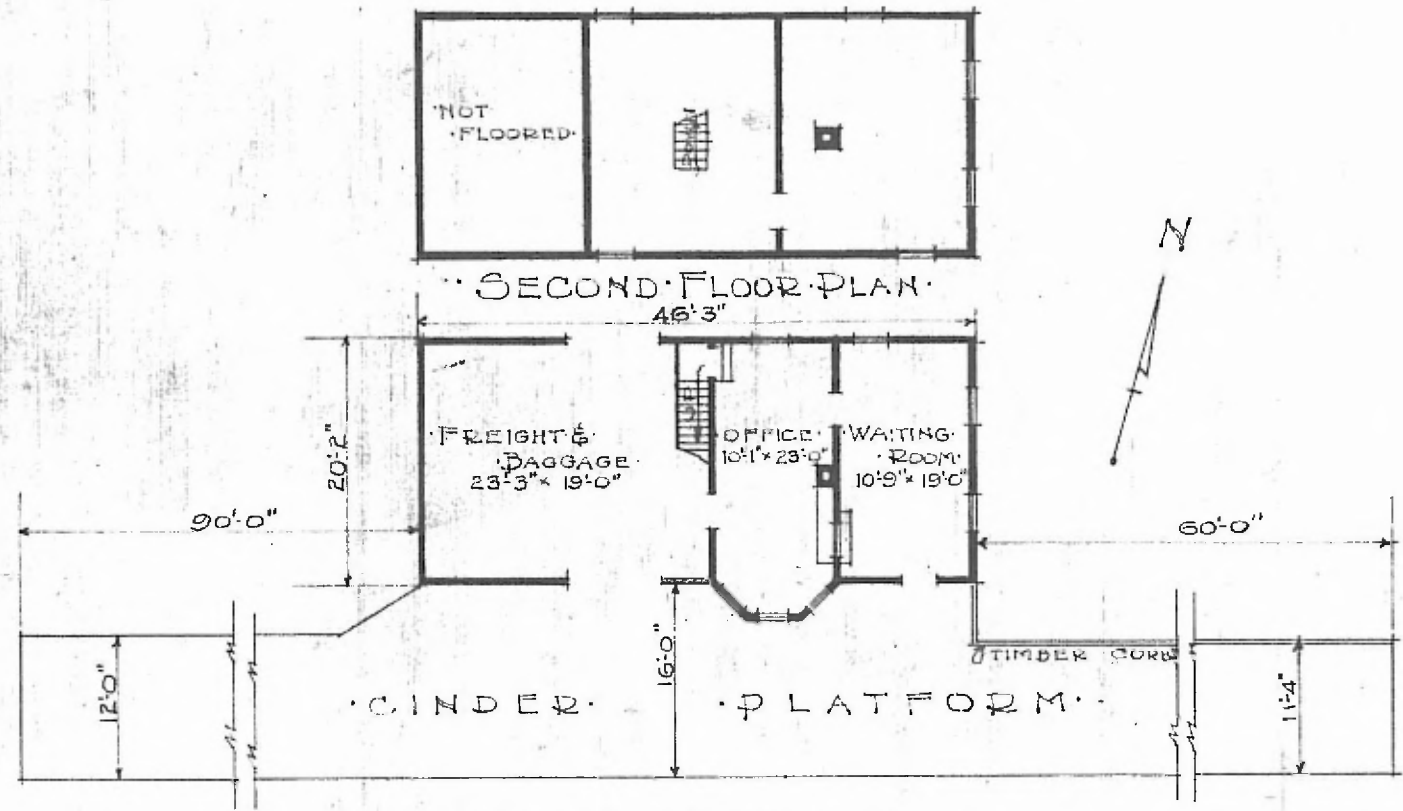

·FIRST FLOOR PLAN·
 SCALE $\frac{1}{16}$ " = 1'-0"

·COMBINATION STATION·
 ·LEON · KANS·