

ERECTED  
 TYPE  
 FOUNDATION  
 WALLS  
 ROOF { TYPE  
 PITCH  
 HEATING


FRAME  
 PILE HEADS  
 2x6  
 GABLE · SHINGLES  
 LIGHT  
 STOVES

FLOOR  
 FINISH { INSIDE  
 OUTSIDE  
 CEILING HEIGHT  
 LIGHTING  
 SANITARY FACILITIES

$\frac{7}{8} \times 3\frac{1}{4}$ "  
 $\frac{7}{8} \times 3\frac{1}{2}$ " M. & B.  
 Box. & Batt.  $\frac{7}{8} \times 3\frac{1}{4}$ " M. & B.  
 12'-6"  
 OIL  
 OUTSIDE TOILETS

RIVER DIV.  
 HOXIE SUB  
 STA. No. 7A 11/16

53

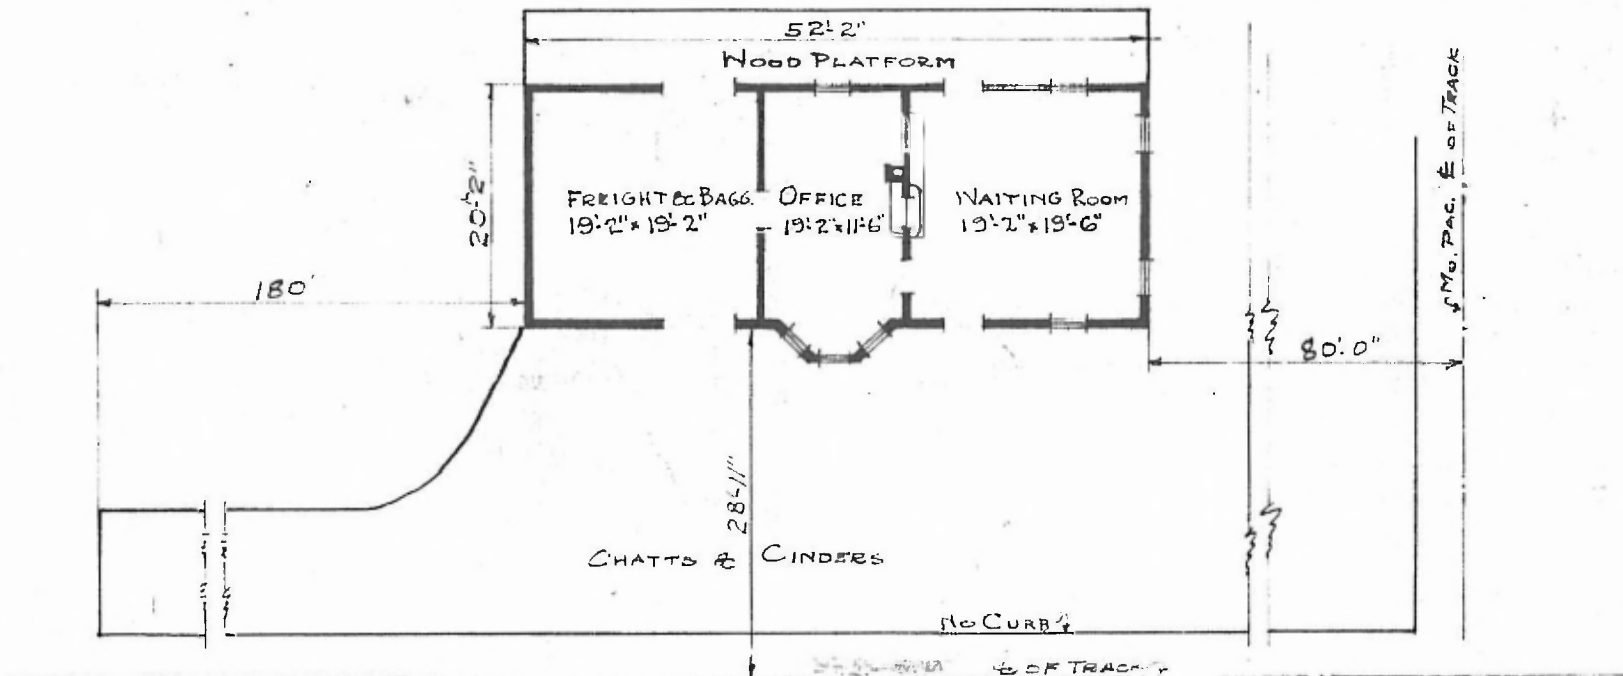

FLOOR PLAN  
 SCALE:  $\frac{1}{16}$ " = 1'-0"

COMBINATION STATION  
 DELTA, MO.

Aug. 13, 1919