


ERECTED. ·1902·
 TYPE. ·FRAME·
 FOUNDATION. ·PILE HEADS·
 WALLS. ·2"X6"·
 ROOF { TYPE. GABLE. SHINGLES·
 PITCH. 1/3
 HEATING. ·STOVES·

FLOOR. $\frac{3}{4}$ " X $3\frac{1}{4}$ " Y. PINE·
 FINISH { INSIDE. ED. CEILING·
 OUTSIDE. BOARD & BATTIS·
 CEILING HEIGHT. 11'6"
 LIGHTING. ·LAMPS·
 SANITARY FACILITIES. ·OUTSIDE TOILET·

NOTE·
 THIS STATION. MOVED FROM ·IDABELL·
 TO BLUE. IN. 1912·

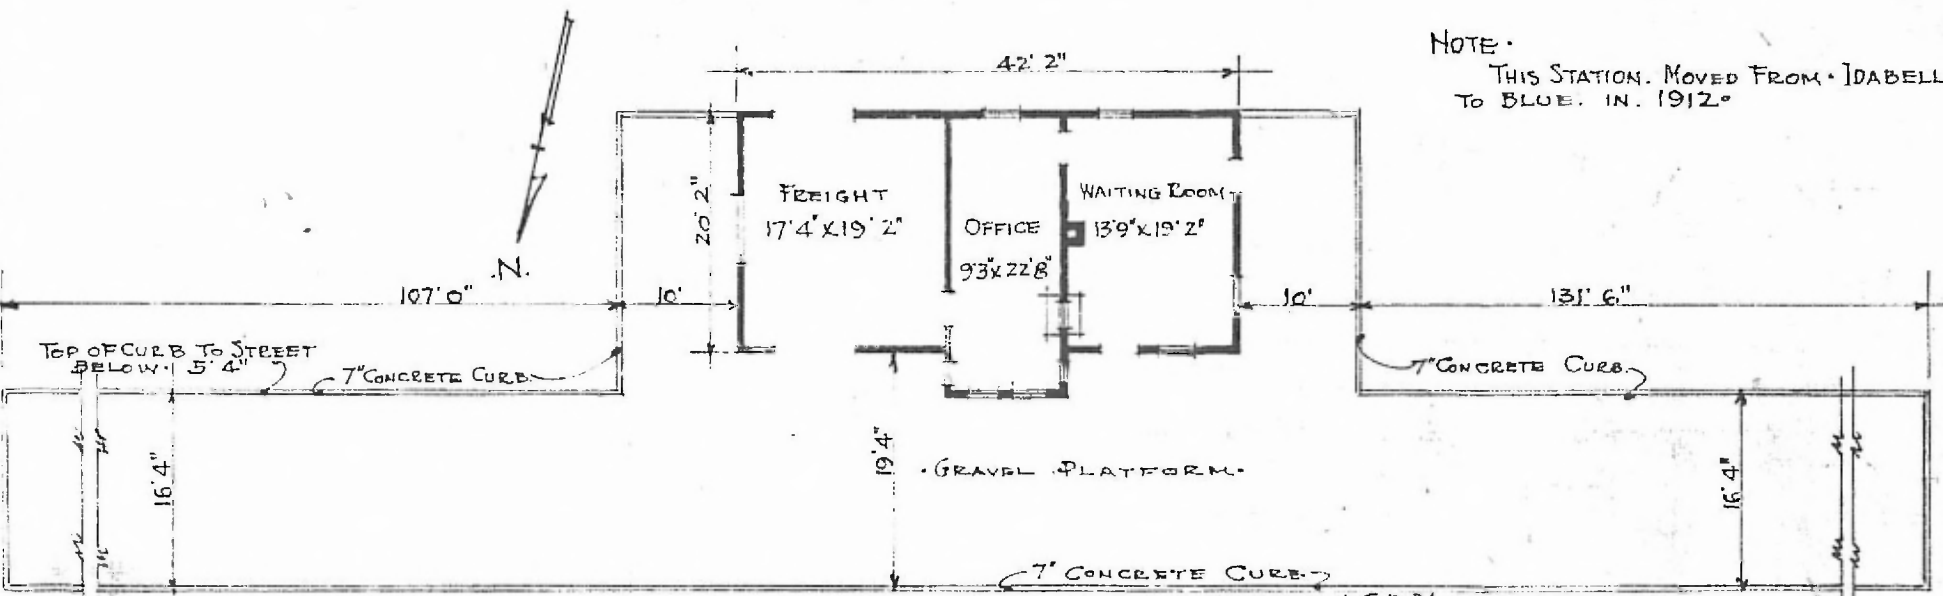

·FLOOR PLAN·
 SCALE $\frac{1}{16}$ " = 1'0"

DIV. CENTRAL
 SUB-DIV. ARDMORE

STA. No. V-602

·COMBINATION·STATION·AT·
 ·BLUE·OKLA·