


60

ERECTED	1904.	FLOOR	$\frac{1}{2}$ " x $\frac{3}{4}$ " YELLOW PINE.
TYPE	FRAME.	FINISH	{ INSIDE OUTSIDE
FOUNDATION	PILE HEADS.	CEILING	$\frac{1}{2}$ " x $\frac{3}{4}$ " BD. CEILING BOARDS. E. BATTS - 1" x 6" DROP SIDING.
WALLS	2 1/2" STUDS.	CEILING HEIGHTS	11'0" WAITING ROOM. T.O.; - 14'0" F. E. B. ROOMS.
ROOF	GABLE - SHINGLES.	LIGHTING	OIL LAMPS.
HEATING	APPROX. $\frac{3}{4}$ " PITCH.	SANITARY FACILITIES	OUTSIDE TOILETS.
	STOVES.		

*Western
Award
2589*

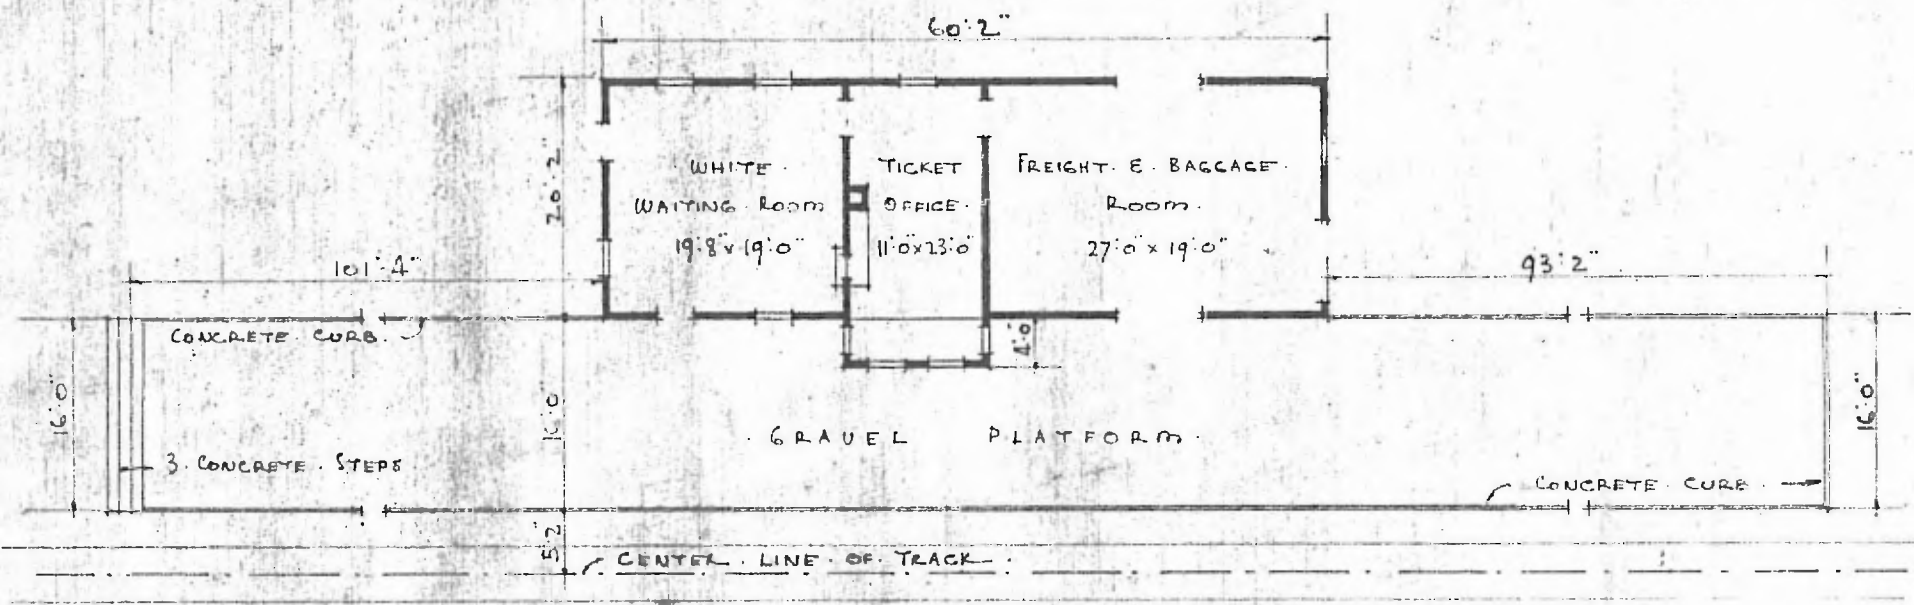

FLOOR PLAN
SCALE $\frac{1}{16}$ " = 1'0"

COMBINATION STATION - AT -
DACOMA - OKLA



JULY 6 - 1917.