


ERECTED · 1904.  
 TYPE · FRAME.  
 FOUNDATION · PILE HEADS.  
 WALLS · 2x6" STUDS.  
 ROOF · { TYPE · CABLE - SHINGLES.  
           PITCH · APPROX.  $\frac{1}{3}$  · PITCH.  
 HEATING · STOVES.

FLOOR · 2" OAK IN OFFICE -  $\frac{3}{4}$  x  $3\frac{1}{2}$ " V.P. IN W. ROOMS.  
 FINISH · { INSIDE ·  $\frac{3}{4}$  x  $3\frac{1}{2}$ " BD. CEILING.  
               OUTSIDE · BOARDS & BATTS - 1" x 6" PROP. SIDING.  
 CEILING HEIGHTS · 11'0" WAITING ROOMS; T.O.; 14'0" F. & B. ROOMS.  
 LIGHTING · ELECTRIC LIGHT.  
 SANITARY FACILITIES · OUTSIDE TOILETS.

57.

*Western  
 Avond  
 2569*

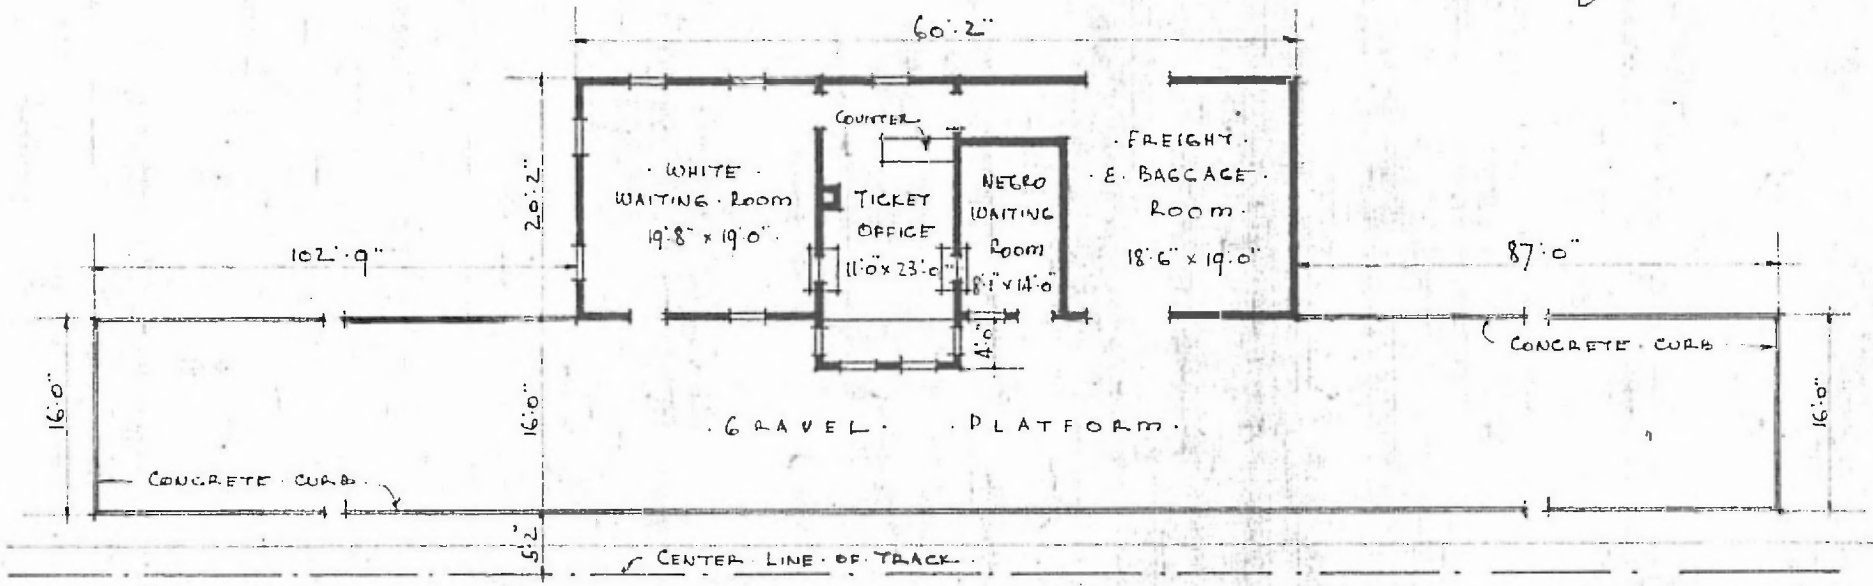

FLOOR PLAN  
 SCALE  $\frac{1}{16}$ " = 1'0"

COMBINATION STATION AT  
 HELENA - OKLA



JULY 6 1917.