


ERECTED 1903.
 TYPE FRAME.
 FOUNDATION PILE HEADS.
 WALLS 2" x 6" STUDS.
 ROOF { TYPE GABLE — SHINGLES.
 PITCH APPROX $\frac{1}{3}$ PITCH.
 HEATING STOVES.

FLOOR 3" x 3 1/4" YELLOW PINE.
 FINISH { INSIDE 3" x 3 1/4" BD. CEILING.
 OUTSIDE BEARDS & BATTIS — 1" x 6" DROP SIDING.
 CEILING HEIGHTS 12'2" WAITING ROOM; 7'0"; 13'2" F.E.B. ROOM.
 LIGHTING OIL LAMPS.
 SANITARY FACILITIES OUTSIDE TOILETS.

51.

Walter Perry
 2518

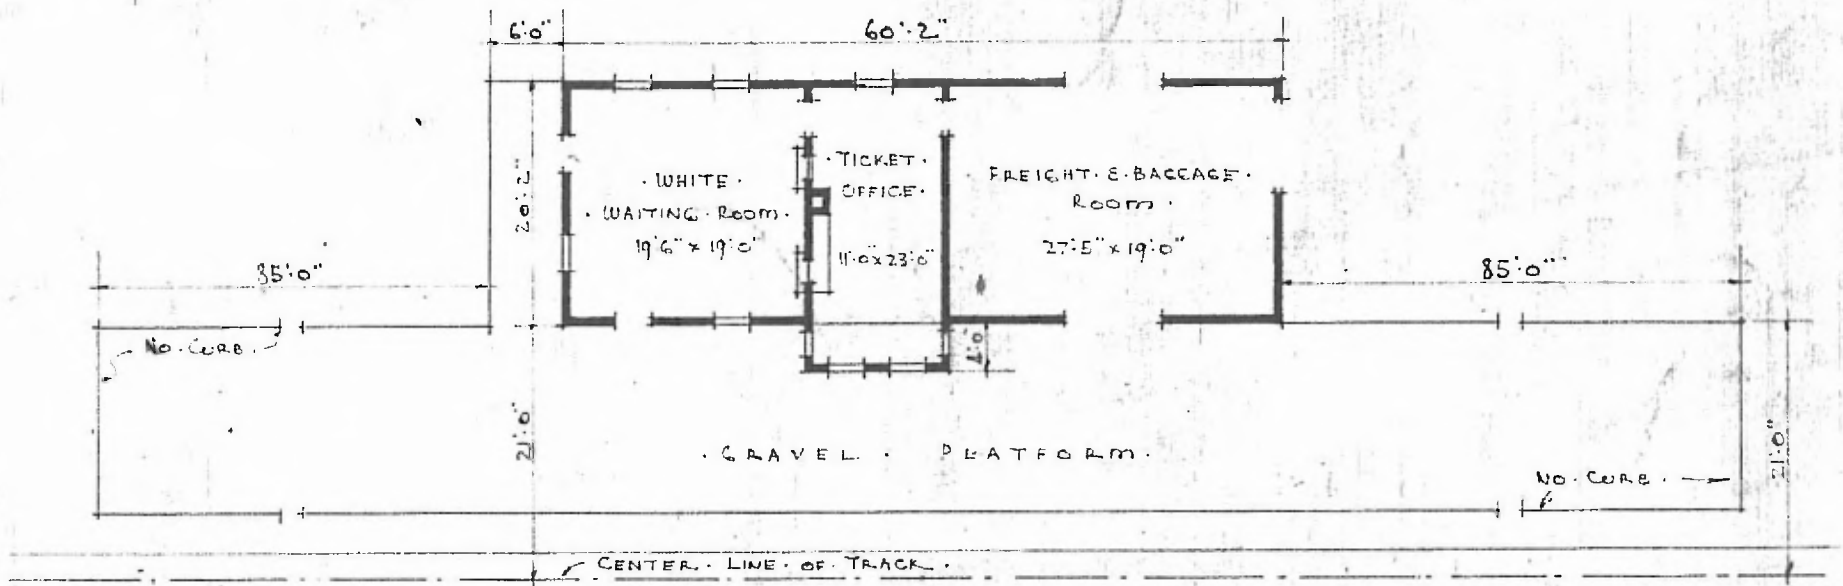

FLOOR PLAN
 SCALE $\frac{1}{16} = 1'0"$

COMBINATION STATION AT
 LUCIEN - OKLA