


ERECTED	1903.	FLOOR	$\frac{3}{4}$ " x $3\frac{1}{4}$ " YELLOW PINE.
TYPE	FRAME	FINISH	{ INSIDE - $\frac{3}{4}$ " x $3\frac{1}{4}$ " BD. CEILING.
FOUNDATION	PILE HEADS	CEILING HEIGHTS	{ OUTSIDE - BOARDS & BATTS - 1" x 6" - DROP SIDING.
WALLS	2" x 6" STUDS	LIGHTING	12'3" WAITING ROOMS; T.O.; 13'2" F.E. B.RMS.
ROOF	{ TYPE - GABLE	SANITARY FACILITIES	OIL LAMPS
HEATING	{ PITCH - APPROX. $\frac{1}{3}$		OUTSIDE TOILETS
	SHINGLES		
	STOVES		

Western Perry
2497

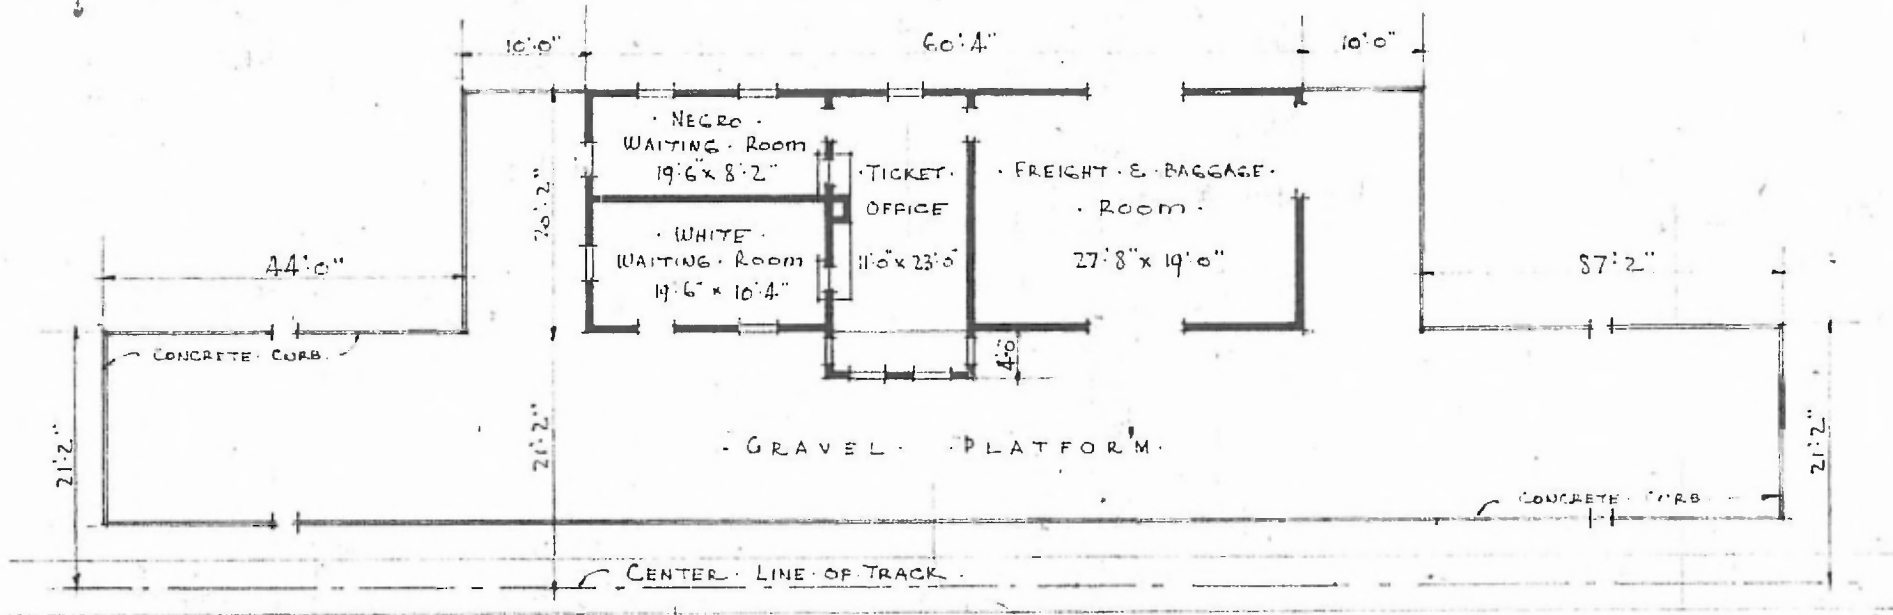

FLOOR PLAN
SCALE $\frac{1}{16}$ " = 1'-0"

COMBINATION STATION AT
SUMNER OKLA