


ERECTED
 TYPE
 FOUNDATION
 WALLS
 ROOF { TYPE
 PITCH
 HEATING

FLOOR
 FINISH { INSIDE
 OUTSIDE
 CEILING HEIGHT
 LIGHTING
 SANITARY FACILITIES

St. K789
 Sub Hobart
 Div. Western

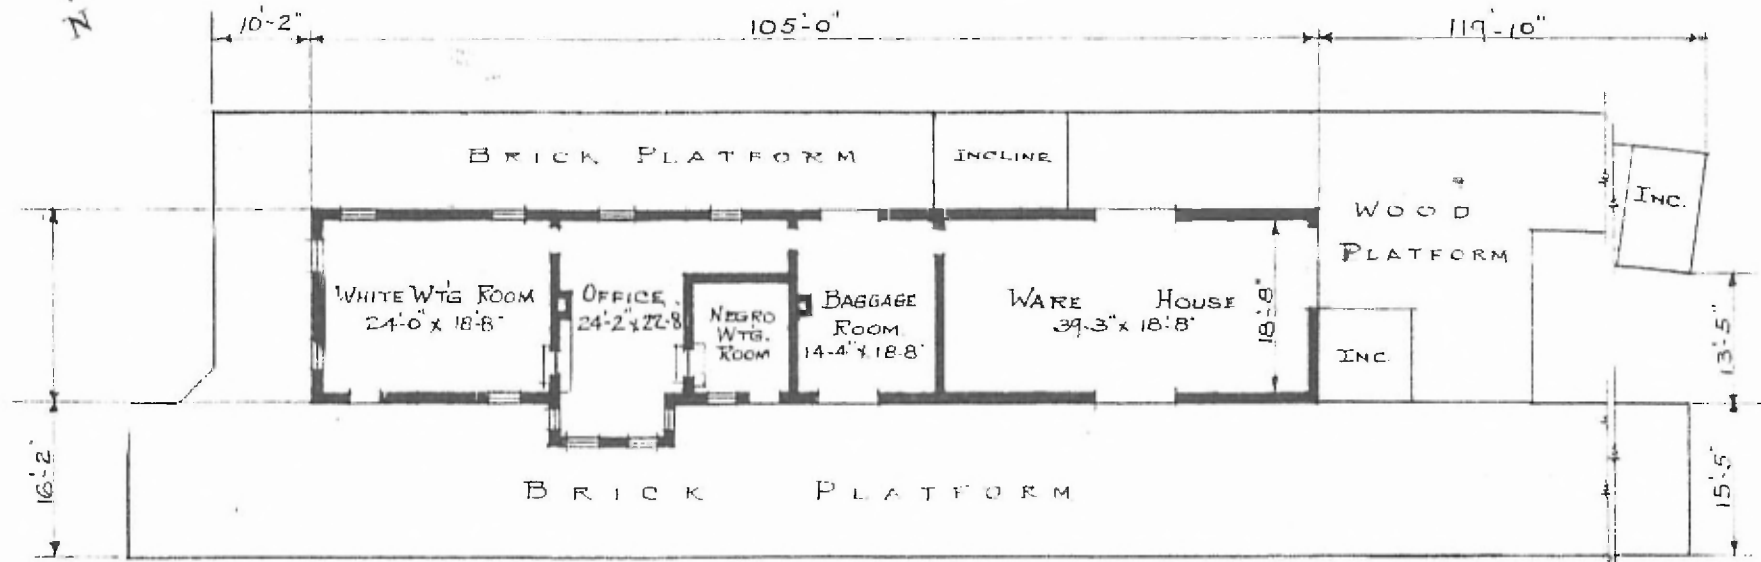

FLOOR PLAN
 SCALE 20' = 1"

COMBINATION STATION
 VERNON TEX.