


·ERECTED· 1880
 ·TYPE· FRAME.
 ·FOUNDATION· PILE HEADS.
 ·WALLS· 2" x 6"
 ·ROOF· (TYPE· GABLE· SHINGLES·
 PITCH· $\frac{3}{4}$)
 ·HEATING· STOVES

·FLOOR· $\frac{3}{4}$ " x $\frac{3}{4}$ " Y.P.
 ·FINISH· (INSIDE· $\frac{3}{4}$ " x $\frac{3}{4}$ " M. & B.
 OUTSIDE·
 ·CEILING HEIGHT· 12'-0"
 ·LIGHTING· OIL LAMPS
 ·SANITARY FACILITIES· OUTSIDE TOILET

DIV. NORTH ERN
 SUB. DIV. WICHITA
 STATION NO. F-439

97

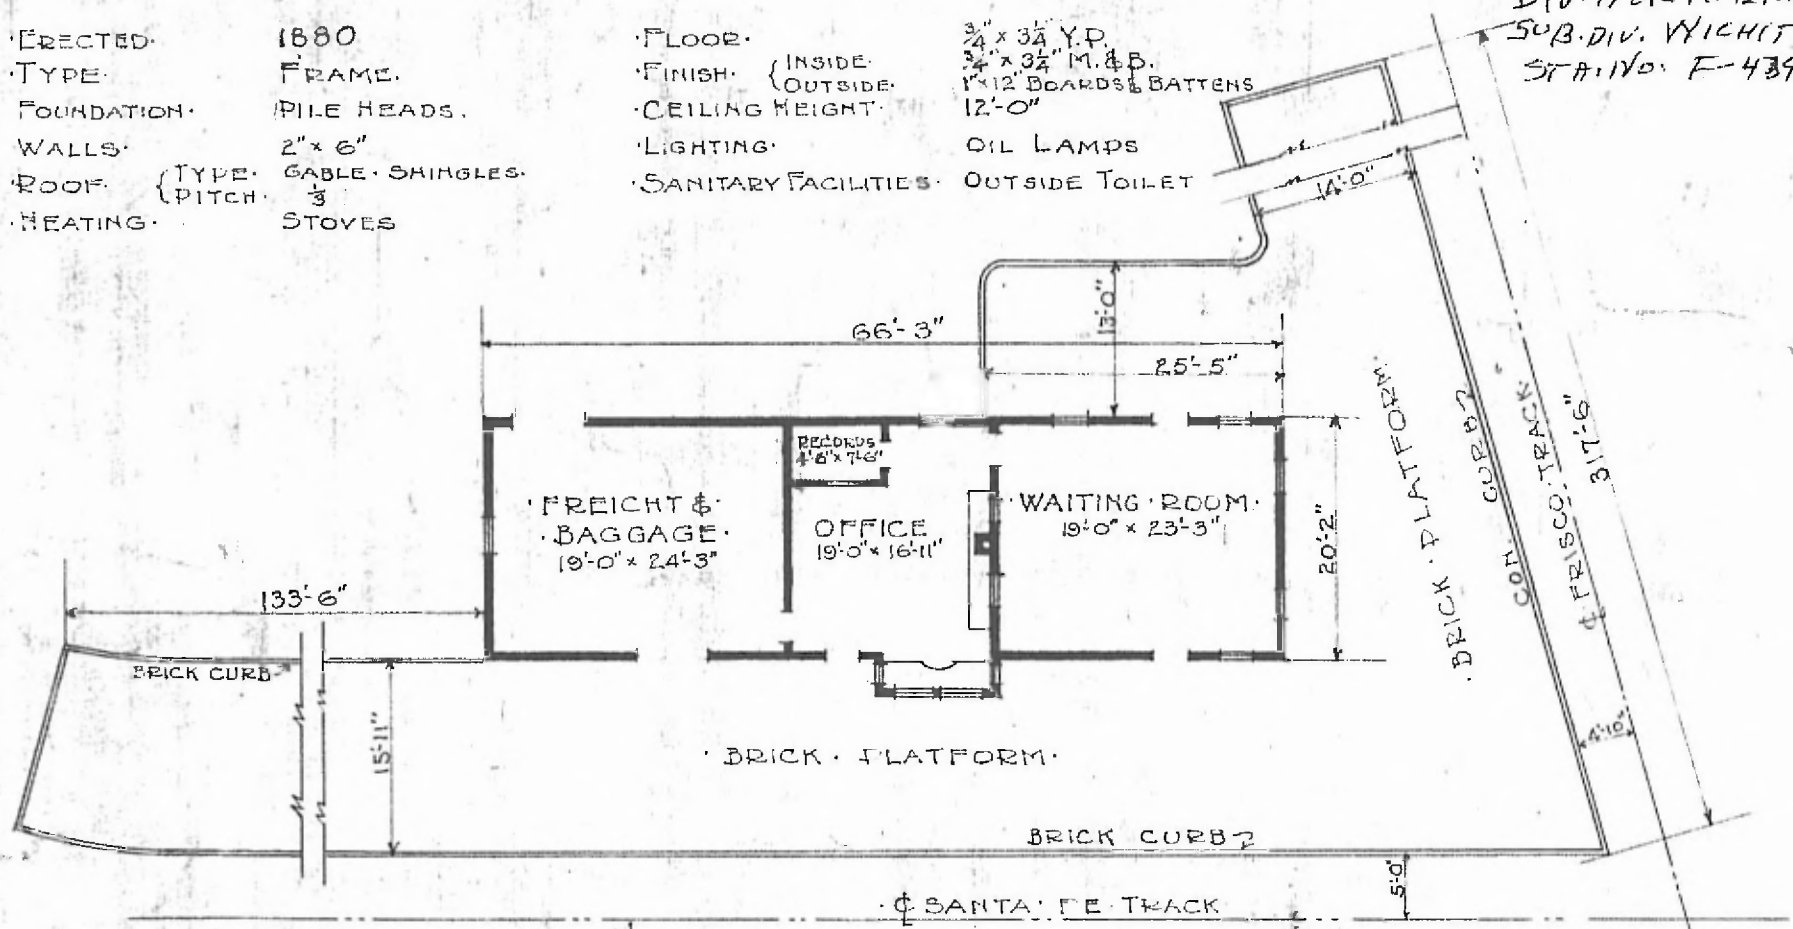

·FLOOR PLAN·
 SCALE $\frac{1}{16}$ " = 1'-0"

·COMBINATION STATION·
 ·SEVERY · KANS.

MARCH 21, 1917