


ERECTED
 TYPE
 FOUNDATION
 WALLS
 ROOF { TYPE
 PITCH
 HEATING

1882
 FRAME
 PILE HEADS
 2x6
 GABLE-READY ROOFING
 $\frac{3}{8}$
 STOVES

FLOOR
 FINISH { INSIDE
 OUTSIDE
 CEILING HEIGHT
 LIGHTING
 SANITARY FACILITIES OUTSIDE TOILETS

SUB-DIV. BIRMINGHAM
 $\frac{3}{4} \times 3\frac{1}{2}$ " Y.P. STA. No. ~~E-713~~
 $\frac{3}{4} \times 3\frac{1}{2}$ " BEEDED CEILING C-621

73

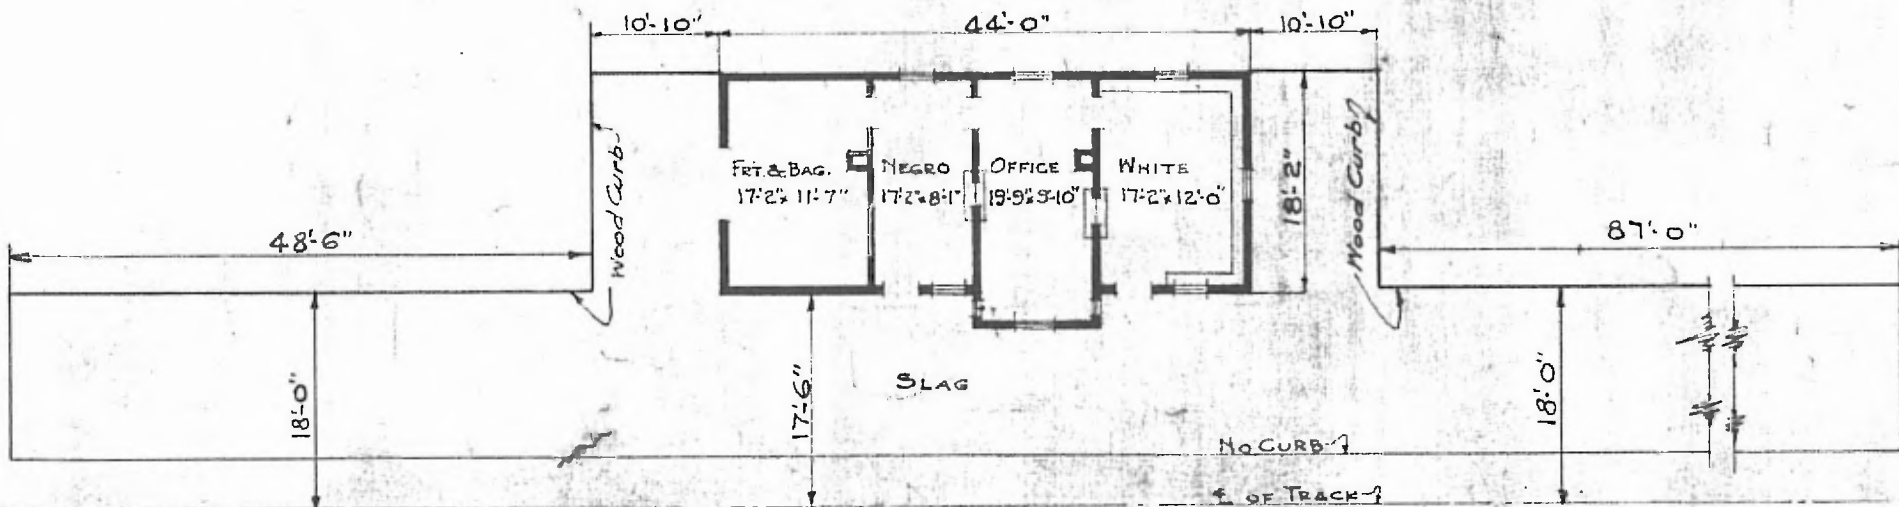

FLOOR PLAN
 SCALE: $\frac{1}{16} = 1'-0"$

COMBINATION STATION
 QUINCY, MISS.