

10


ERECTED  
TYPE  
FOUNDATION  
WALLS  
ROOF { TYPE  
PITCH  
HEATING

FRAME  
PILES  
2x6  
GABLE - SHINGLE  
3  
STOVES

FLOOR  
FINISH { INSIDE  
OUTSIDE  
CEILING HEIGHT  
LIGHTING  
SANITARY FACILITIES

$\frac{7}{8} \times 3\frac{1}{4}$  Y.P.  
 $\frac{3}{4} \times 3\frac{1}{4}$  M. & B.  
BOX & BATT. DROP SIDING  
11'-2"  
KEROSENE  
OUTSIDE TOILETS

RIVER DIV.  
ST. LOUIS SUB  
STA. NO. T-53

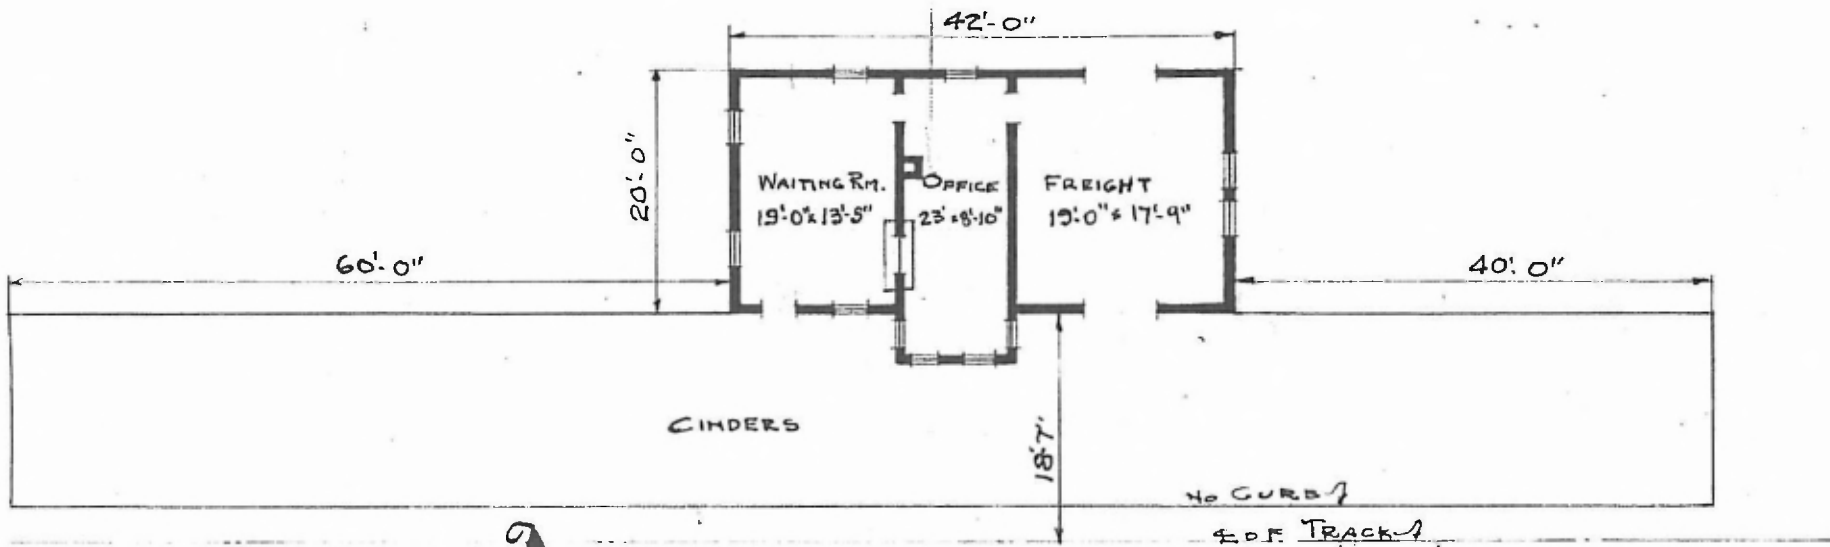

FLOOR PLAN  
SCALE:  $\frac{1}{16}'' = 1'-0''$

COMBINATION STATION  
BRICKEYS, MO.

MARCH 23, 1918