

ERECTED 1920  
 TYPE BRICK  
 FOUNDATION CONCRETE  
 WALLS 13" BRICK  
 ROOF { TYPE FLAT-COMPOSITION ROOFING  
 PITCH  $\frac{3}{4}$  TO 1'-0"  
 HEATING STEAM

FLOOR FINISH { INSIDE PLASTER  
 OUTSIDE BRICK  
 CEILING HEIGHT  
 LIGHTING ELECTRIC  
 SANITARY FACILITIES INSIDE TOILETS


BAGG. & EXP. CEMENT; WAIT-RMS. TILE; OFFICE WOOD

21

RIVER DIV.  
 ST. LOUIS SUB  
 STA. NO T-131



PLANS IN OFFICE

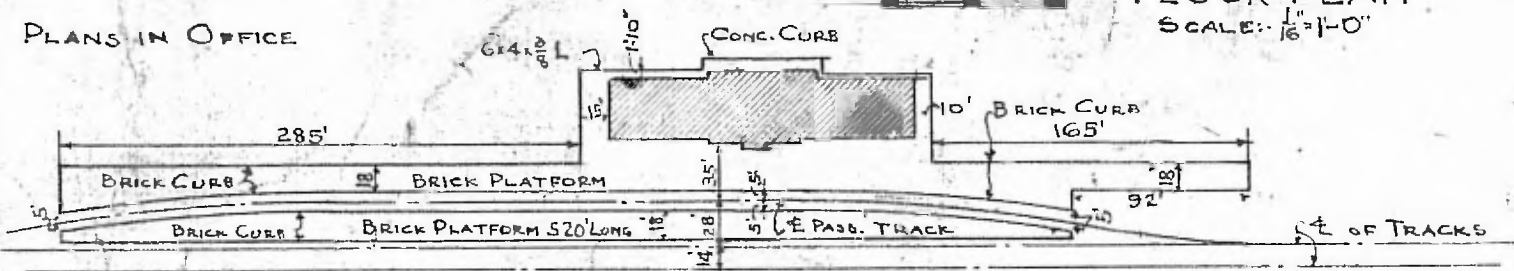

PASSENGER STATION  
 CAPE GIRARDEAU, MO.