


ERECTED TYPE FRAME
 FOUNDATION CONCRETE
 WALLS STANDARD
 ROOF { TYPE HIP-SHINGLES
 PITCH STANDARD
 HEATING STOVES

FLOOR $\frac{3}{4}$ x $\frac{1}{2}$ MAPLE
 FINISH { INSIDE V-JOINT CEILING
 OUTSIDE LAP SIDING
 CEILING HEIGHT STANDARD
 LIGHTING OIL LAMPS
 SANITARY FACILITIES OUTSIDE TOILETS

RIVER DIV
 CHAFFIN 500
 STATION T 194

3.3

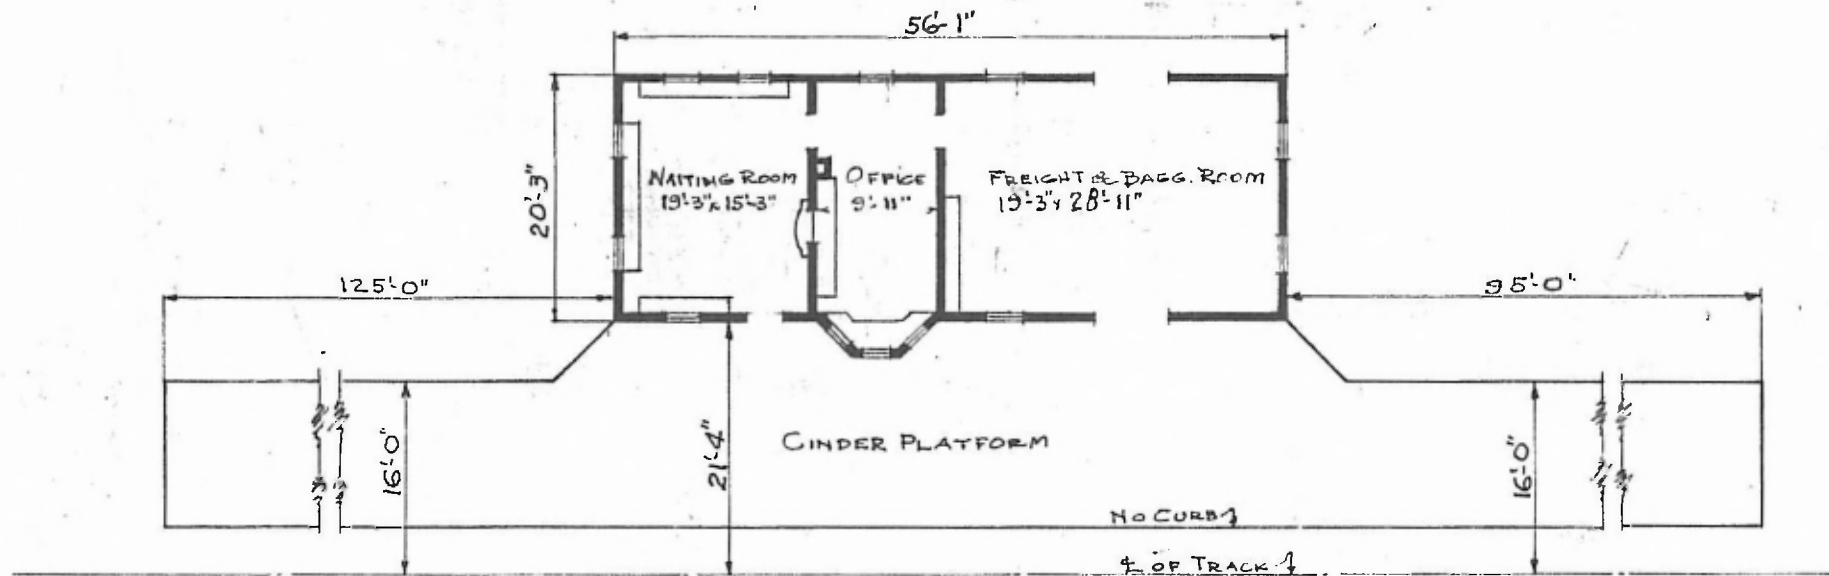

FLOOR PLAN
 SCALE: $\frac{1}{16}$ " = 1'-0"



COMBINATION STATION
 CONRAN, MO.

Oct. 3, 1919