

ERECTED
 TYPE
 FOUNDATION
 WALLS
 ROOF { TYPE
 PITCH
 HEATING


FRAME
 PILE HEADS
 2x6
 GABLE-SHINGLES
 $\frac{1}{3}$
 STOVES

FLOOR
 FINISH { INSIDE
 OUTSIDE
 CEILING HEIGHT
 LIGHTING
 SANITARY FACILITIES

RIVER DIV.
 ST. LOUIS JOB
 ST. L. P. T. 39

7

$\frac{7}{8} \times \frac{3}{4}$
 $\frac{3}{4} \times \frac{3}{4}$ M. & B.
 BOX. & BATT. - DROP SIDING
 WAITING RM. 11'-8" - FR. RM. 10'
 ELECTRIC
 OUTSIDE TOILETS

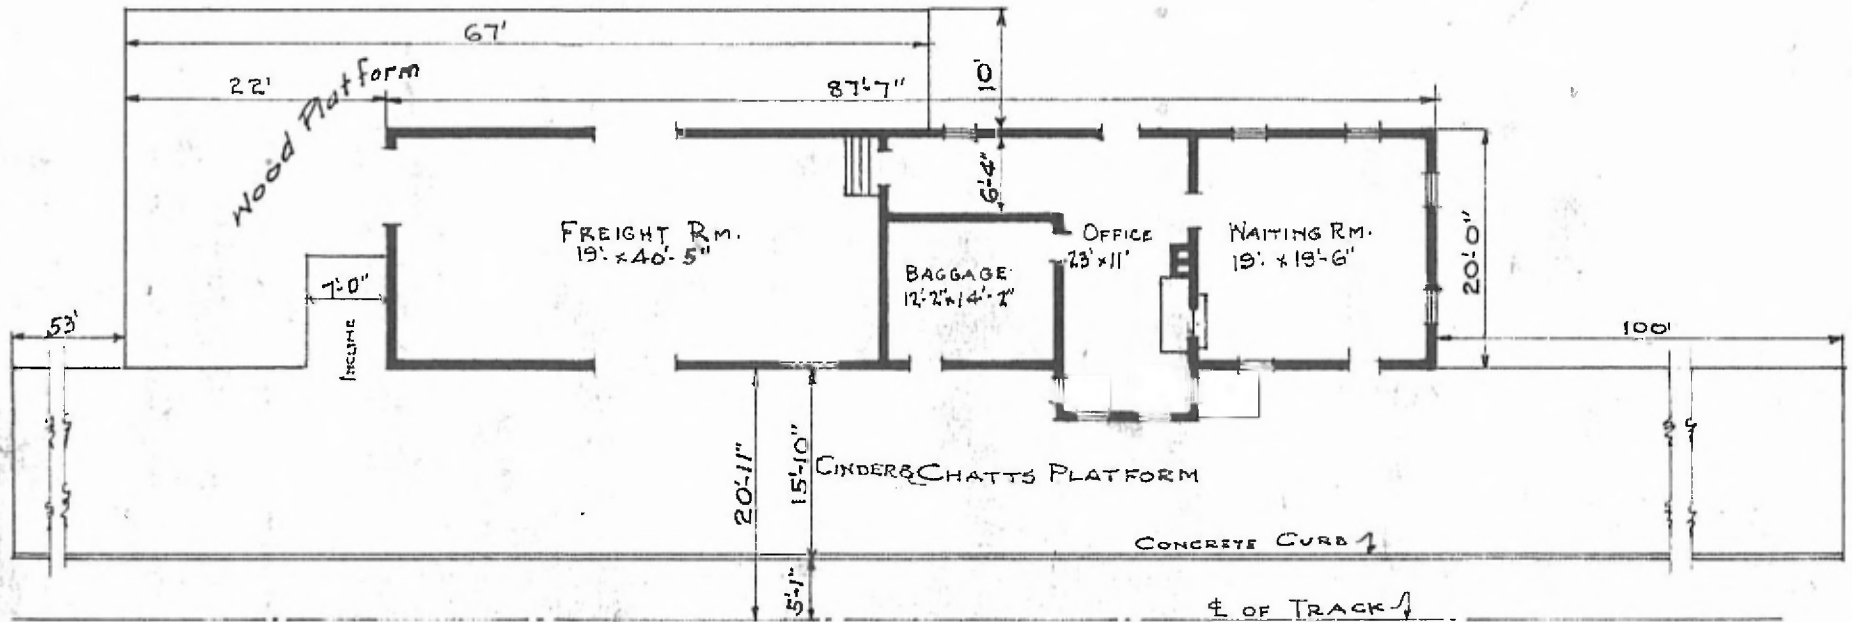

FLOOR PLAN
 SCALE: $\frac{1}{16}'' = 1'-0''$



MARCH 8TH, 1918

COMBINATION STATION
 FESTUS, MO.