



ERECTED 1919
 TYPE FRAME
 FOUNDATION CONCRETE
 WALLS 2x6"
 ROOF { TYPE HIP SHINGLES
 PITCH $\frac{1}{2}$
 HEATING STOVES

FLOOR
 FINISH { INSIDE
 OUTSIDE
 CEILING HEIGHT
 LIGHTING
 SANITARY FACILITIES OUTSIDE TOILETS

RIVER DIV.
 LEACHVILLE, MO
 SP. NO. TE 138 (25)
 $7\frac{1}{8} \times 3\frac{1}{4}$ "
 $7\frac{1}{8} \times 3\frac{1}{4}$ " M. & B.
 4" LAP SIDING - $7\frac{1}{8} \times 5\frac{1}{4}$ " D. SIDING
 WAIT. RM. = 11'-5"; FR. RM. = 11'-6" (OPEN)

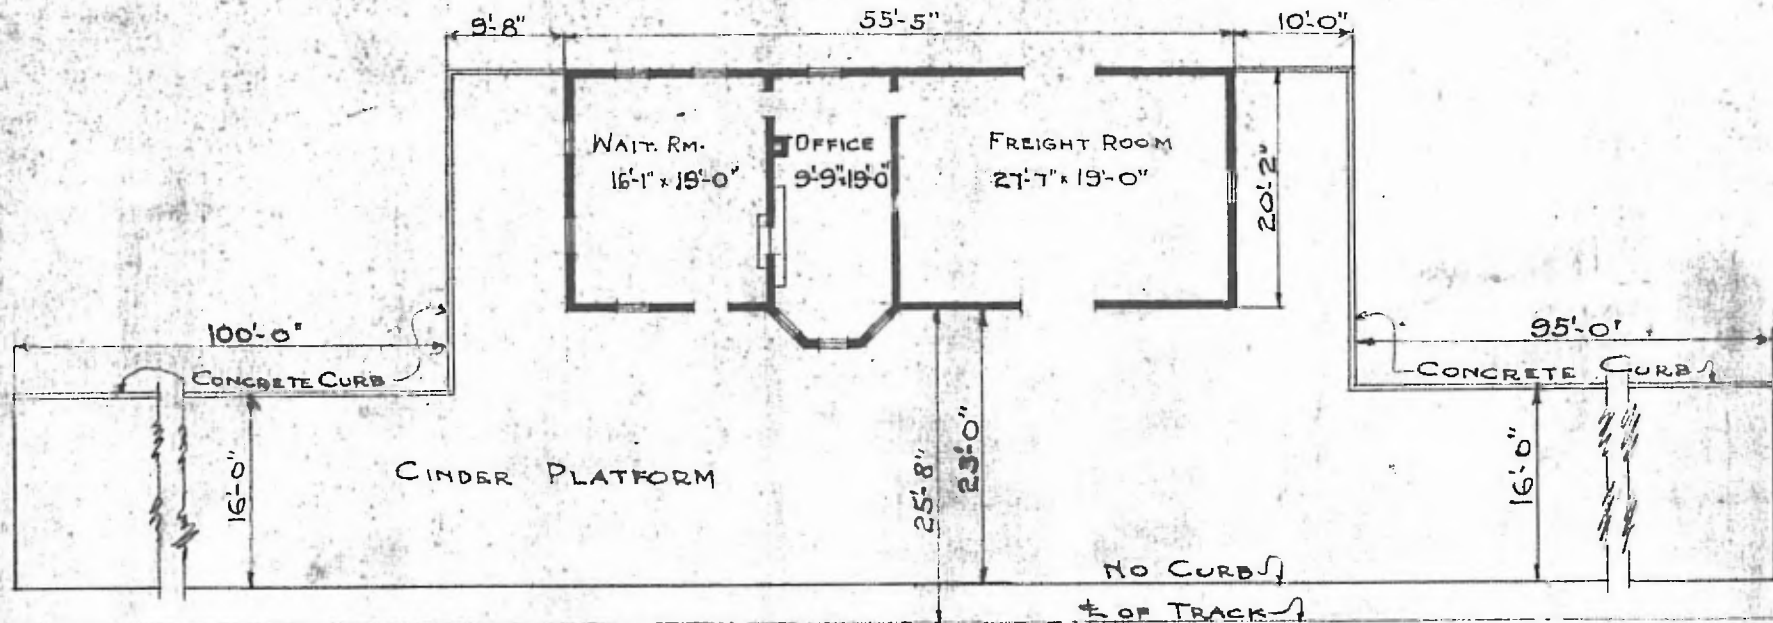

FLOOR PLAN
 SCALE: $\frac{1}{16} = 1'-0"$

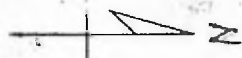

COMBINATION STATION.
 ILLMO, MO.