


SW - Div. RED RIVER  
SUB. DIV. SHERIDAN  
ST. NO. E-548

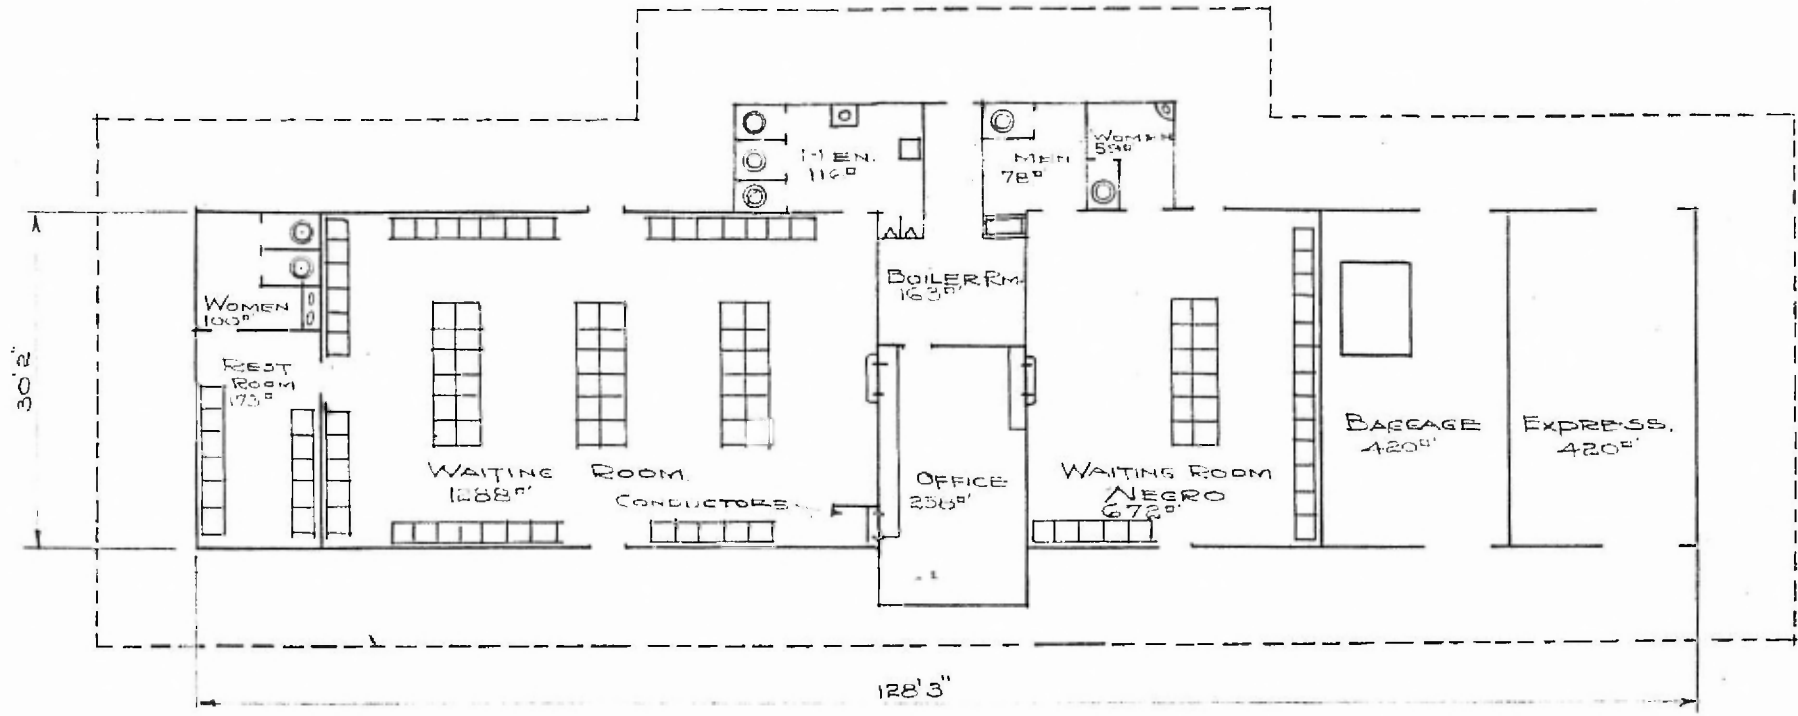

PROPOSED DEPOT  
FOR  
ADA - OKLA.  
OFFICE OF ARCHITECT.  
FRISCO RR. SPRINGFIELD MO.  
SCALE 1/16" = 1 FOOT.