


ERECTED. 1900.  
 TYPE. FRAME.  
 FOUNDATION. PILE HEADS.  
 WALLS. 2'x6'  
 ROOF { TYPE. GABLE. SHINGLES.  
 PITCH 1/3  
 HEATING. GAS STOVES.

FLOOR. 3/4" x 3 1/4" Y. PINE  
 INSIDE. 3/4" x 3 1/4" BD CEILING.  
 FINISH {  
 OUTSIDE. BOARD & BATT.  
 CEILING HEIGHT. 12' 4 1/2" FET. 11' 2 1/2"  
 LIGHTING. GAS LIGHT.  
 SANITARY FACILITIES. OUTSIDE TOILET.

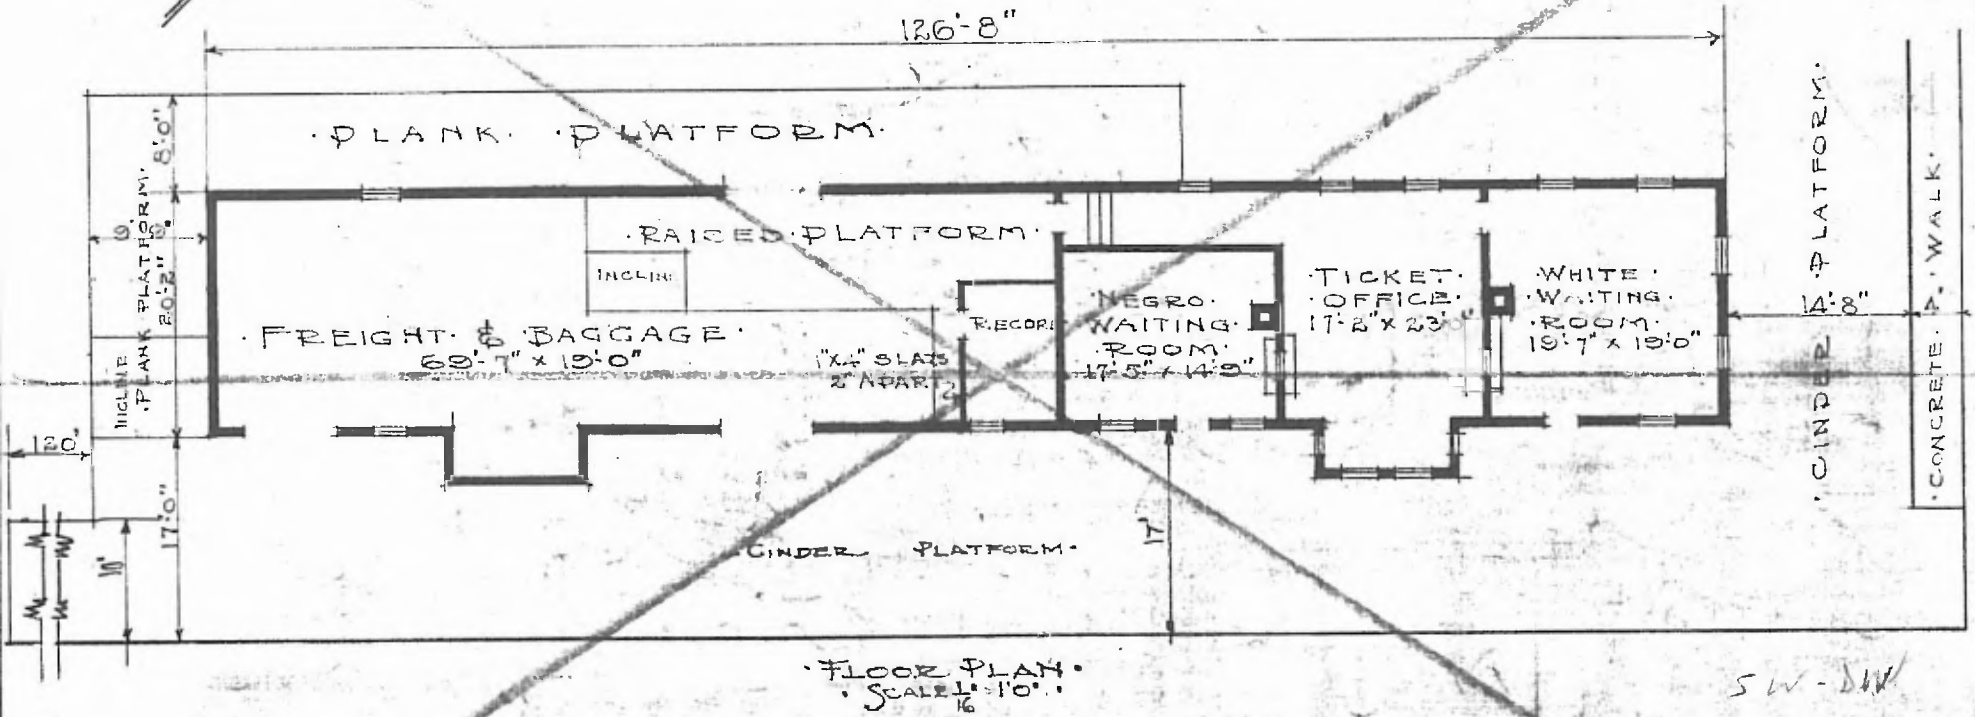

VOID SEE NEW DRAWING.

COMBINATION STATION AT  
 BOYNTON OKLA.

AUGUST 28 1913