


ERECTED:	1880.	FLOOR:	$\frac{3}{4}$ & $\frac{3}{4}$ YELLOW PINE.
TYPE:	FRAME	FINISH INSIDE:	BEADED CEILING.
FOUNDATION:	PILE HEADS.	FINISH OUTSIDE:	BOARDS AND BATTIS.
ROOF:	TYPE:	CEILING HEIGHT:	11'11" WAITING RMS; TO; FREIGHT RMS. 10'6"
	PITCH:	LIGHTING:	ELECTRIC.
WALLS:	2" & 6" STUDS.	SANITARY FACILITIES:	OUTSIDE.
HEATING:	STOVES.		

DIV. SOUTHWESTERN
 SUB-DIV. CHEROKEE
 STR. NO. G-379

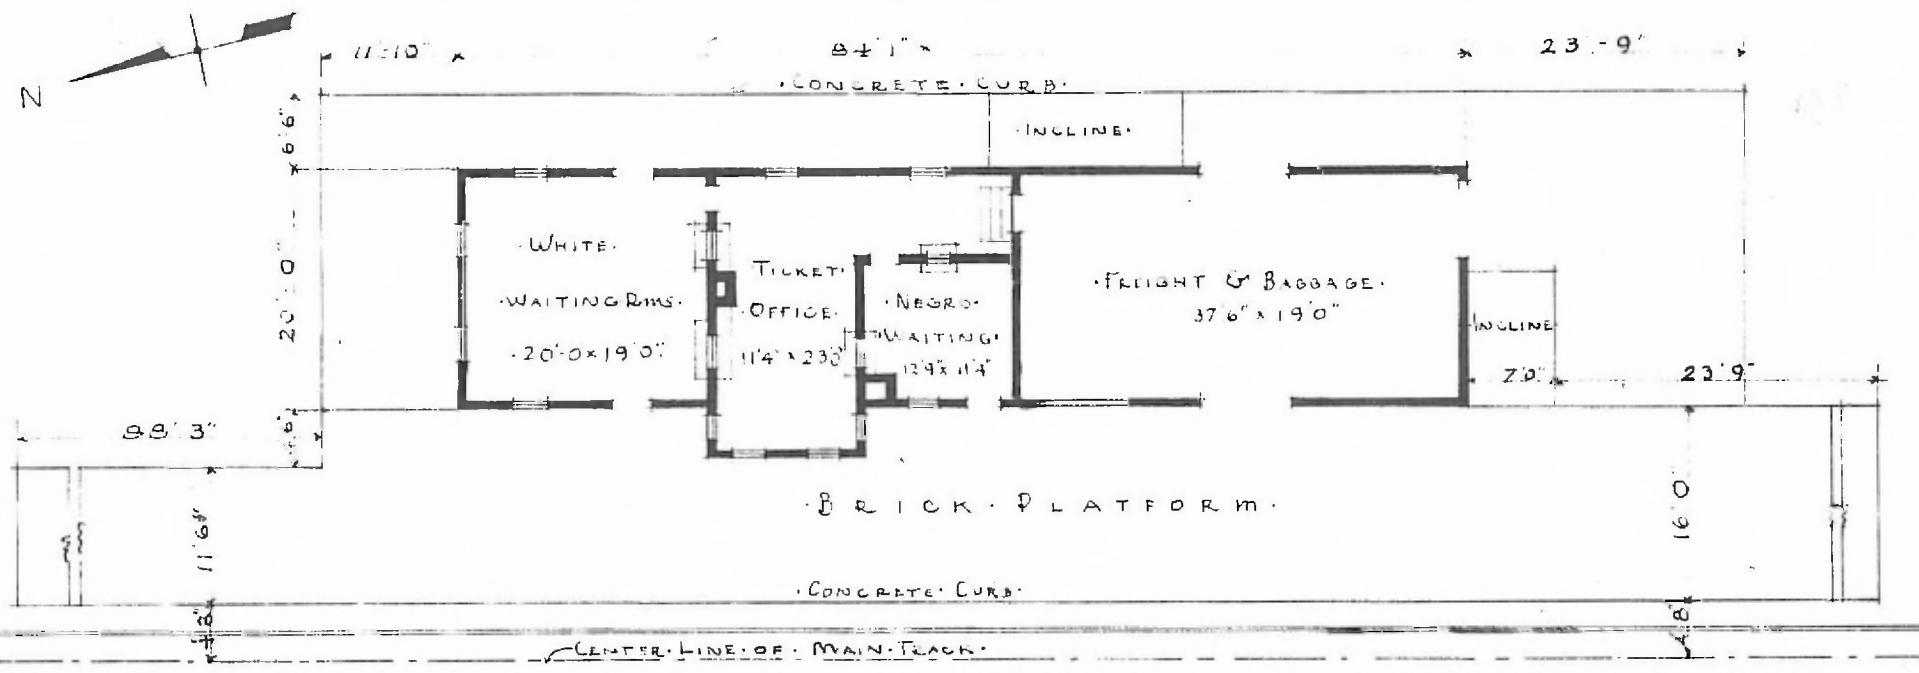

- FLOOR PLAN -
 SCALE $\frac{1}{16}$ " = 1'0"

PASSENGER STATION AT
 CHELSEA, OKLA.

JULY 20, 1916.