

84


ERECTED:  
TYPE:  
FOUNDATION:  
ROOF { TYPE:  
PITCH:  
WALLS:  
HEATING:

1903.  
FRAME:  
PILE HEADS:  
GABLE SHINGLE.  
APPROX.  $\frac{1}{3}$ .  
2'-6" STUD.  
STOVES:

FLOORS:  
FINISH { INSIDE:  
OUTSIDE:  
CEILING HEIGHT:  
LIGHTING:  
SANITARY FACILITIES:

$3\frac{1}{4}$  x  $3\frac{1}{4}$  YELLOW PINE.  
 $1\frac{1}{4}$  x  $3\frac{1}{4}$  BEADED CEILING.  
BOARDS & BATTI.  
12' 2" FREIGHT 12' 2"  
OIL LAMPS:  
OUTSIDE.

DIV. SOUTHWESTERN  
SO. DIV. CHICKASAW  
STA. NO. 6615

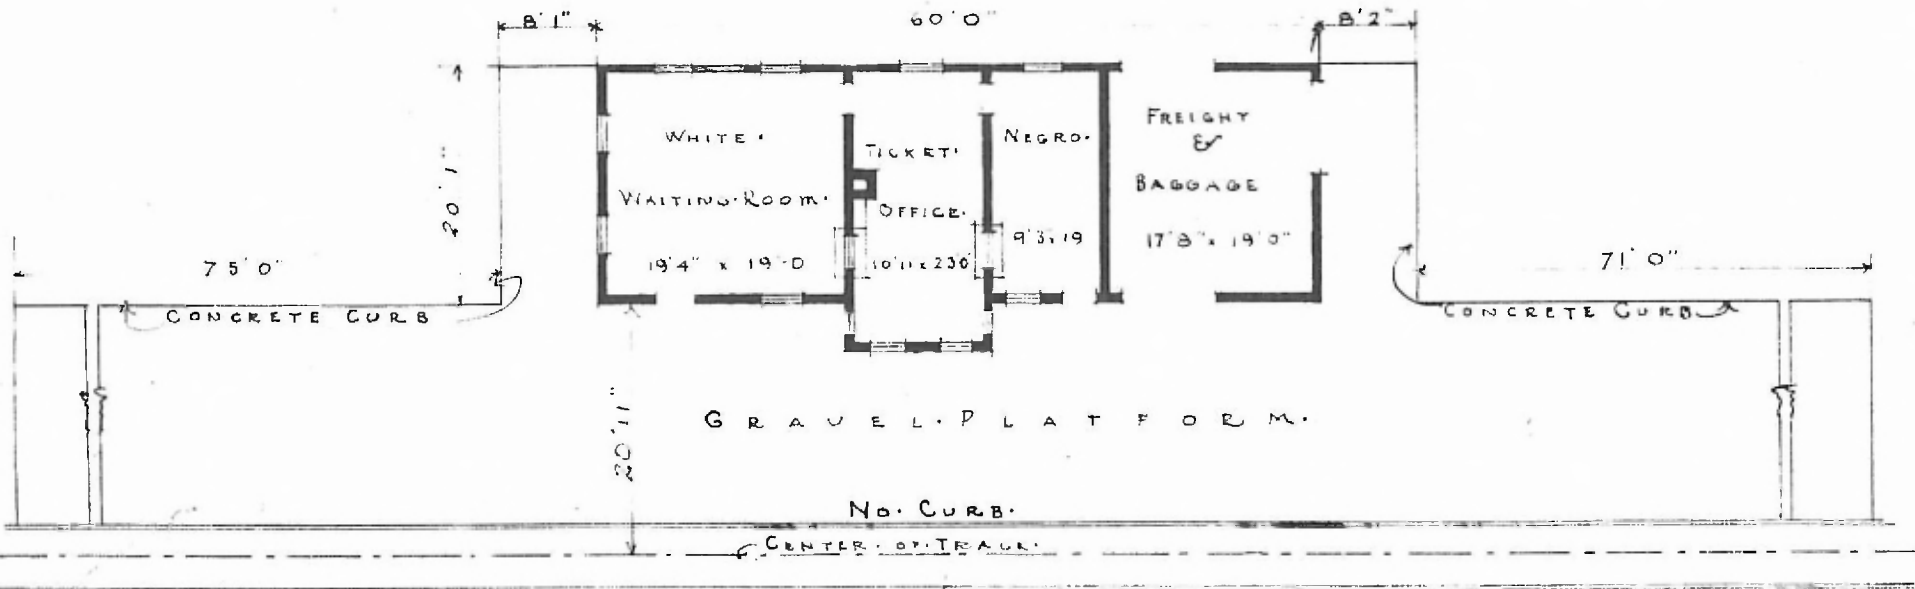

FLOOR PLAN  
SCALE  $\frac{1}{16} = 1'$



PASSENGER STATION AT  
ELGIN OKLA.

NOVEMBER 8 1916