

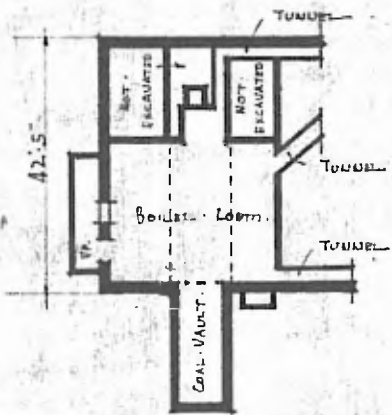


80.

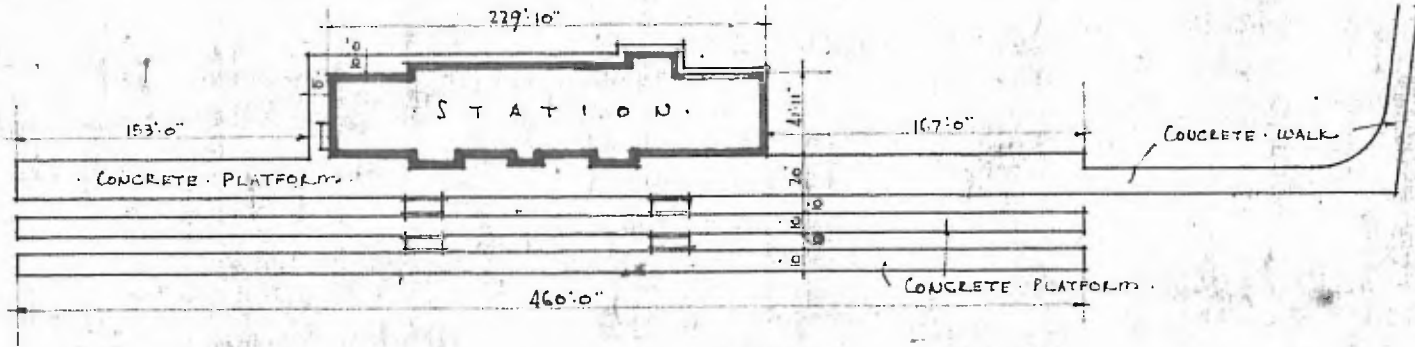

- BOILER ROOM - DIV. CENTRAL
SCALE: $\frac{1}{32}'' = 1'-0''$
SUB-DIV. ARDMORE
STA. NO. 559

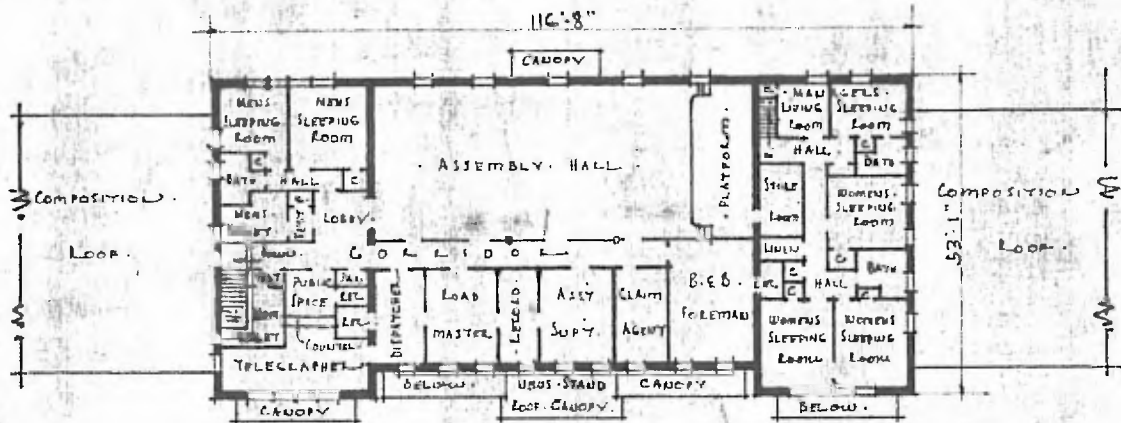

- SECOND FLOOR
SCALE: $\frac{1}{32}'' = 1'-0''$



OCTOBER 13 1914.

- COMBINATION - STATION - AT -
- HUGO - OKLAHOMA -