


·ERECTED· 1917
 ·TYPE· FRAME
 ·FOUNDATION· PILE HEADS
 ·WALLS· 2"x6"
 ·ROOF· (TYPE· GABLE, SHINGLES
 PITCH· $\frac{1}{3}$)
 ·HEATING· STOVES

·FLOOR· $\frac{3}{4}$ "x $\frac{3}{4}$ " T.P.
 ·FINISH· (INSIDE $\frac{3}{4}$ "x $\frac{3}{4}$ " M.&B. STANO. 6524
 OUTSIDE
 ·CEILING HEIGHT· 11'6"
 ·LIGHTING· OIL LAMPS
 ·SANITARY FACILITIES· OUTSIDE TOILETS.

DIV. SOUTHWESTERN
 SUB. DIV. OKLAHOMA

(67)

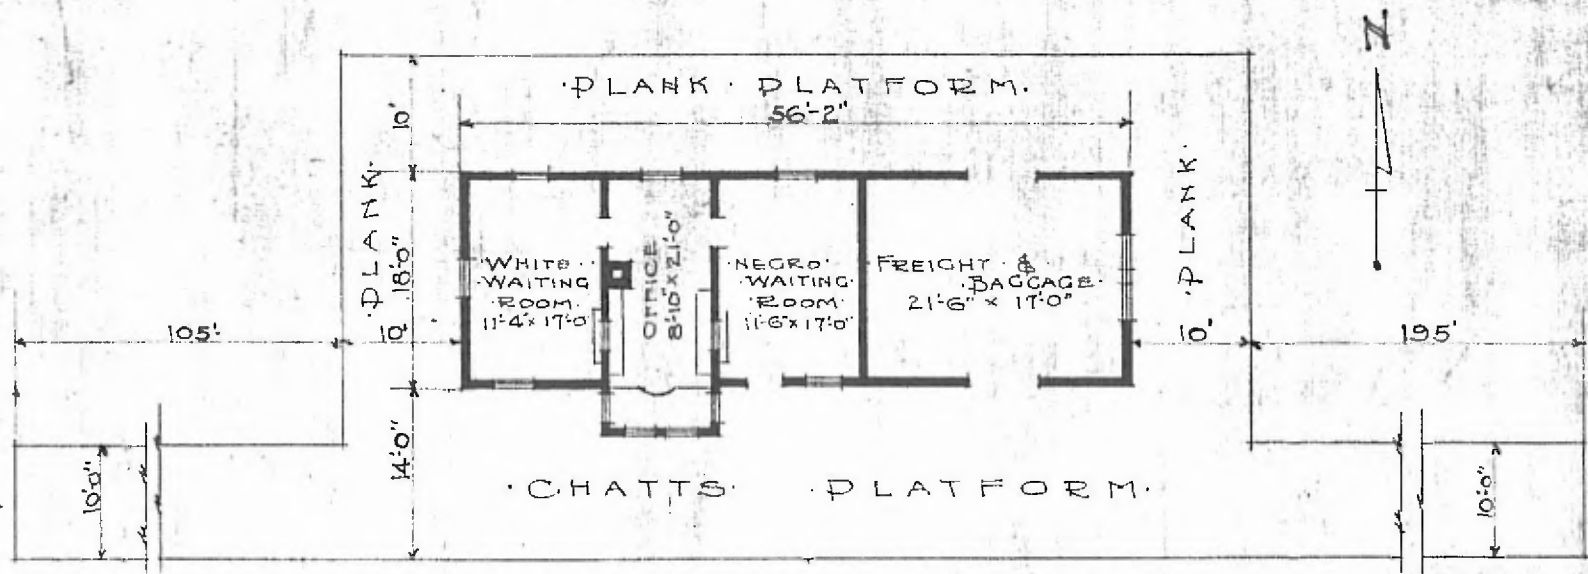

·FLOOR PLAN·
 ·SCALE $\frac{1}{16}$ " = 1'-0".

·COMBINATION STATION·
 ·JONES ·OKLA.

JULY 19, 1916.