


ERECTED 1913
 TYPE CONCRETE
 FOUNDATION CONCRETE
 WALLS 6"
 ROOF { TYPE FLAT - TAR & GRAVEL
 PITCH
 HEATING HOT WATER
 FLOOR CONCRETE
 FINISH { INSIDE PLASTER
 OUTSIDE CONCRETE
 CEILING HEIGHT 13'-6"
 LIGHTING ELECTRIC 2 WIRE 110 A.C.
 SANITARY FACILITIES INSIDE TOILETS

SW - DIV. RED RIVER
 SUB-DIV. SHERMAN
 STA. NO. E 603

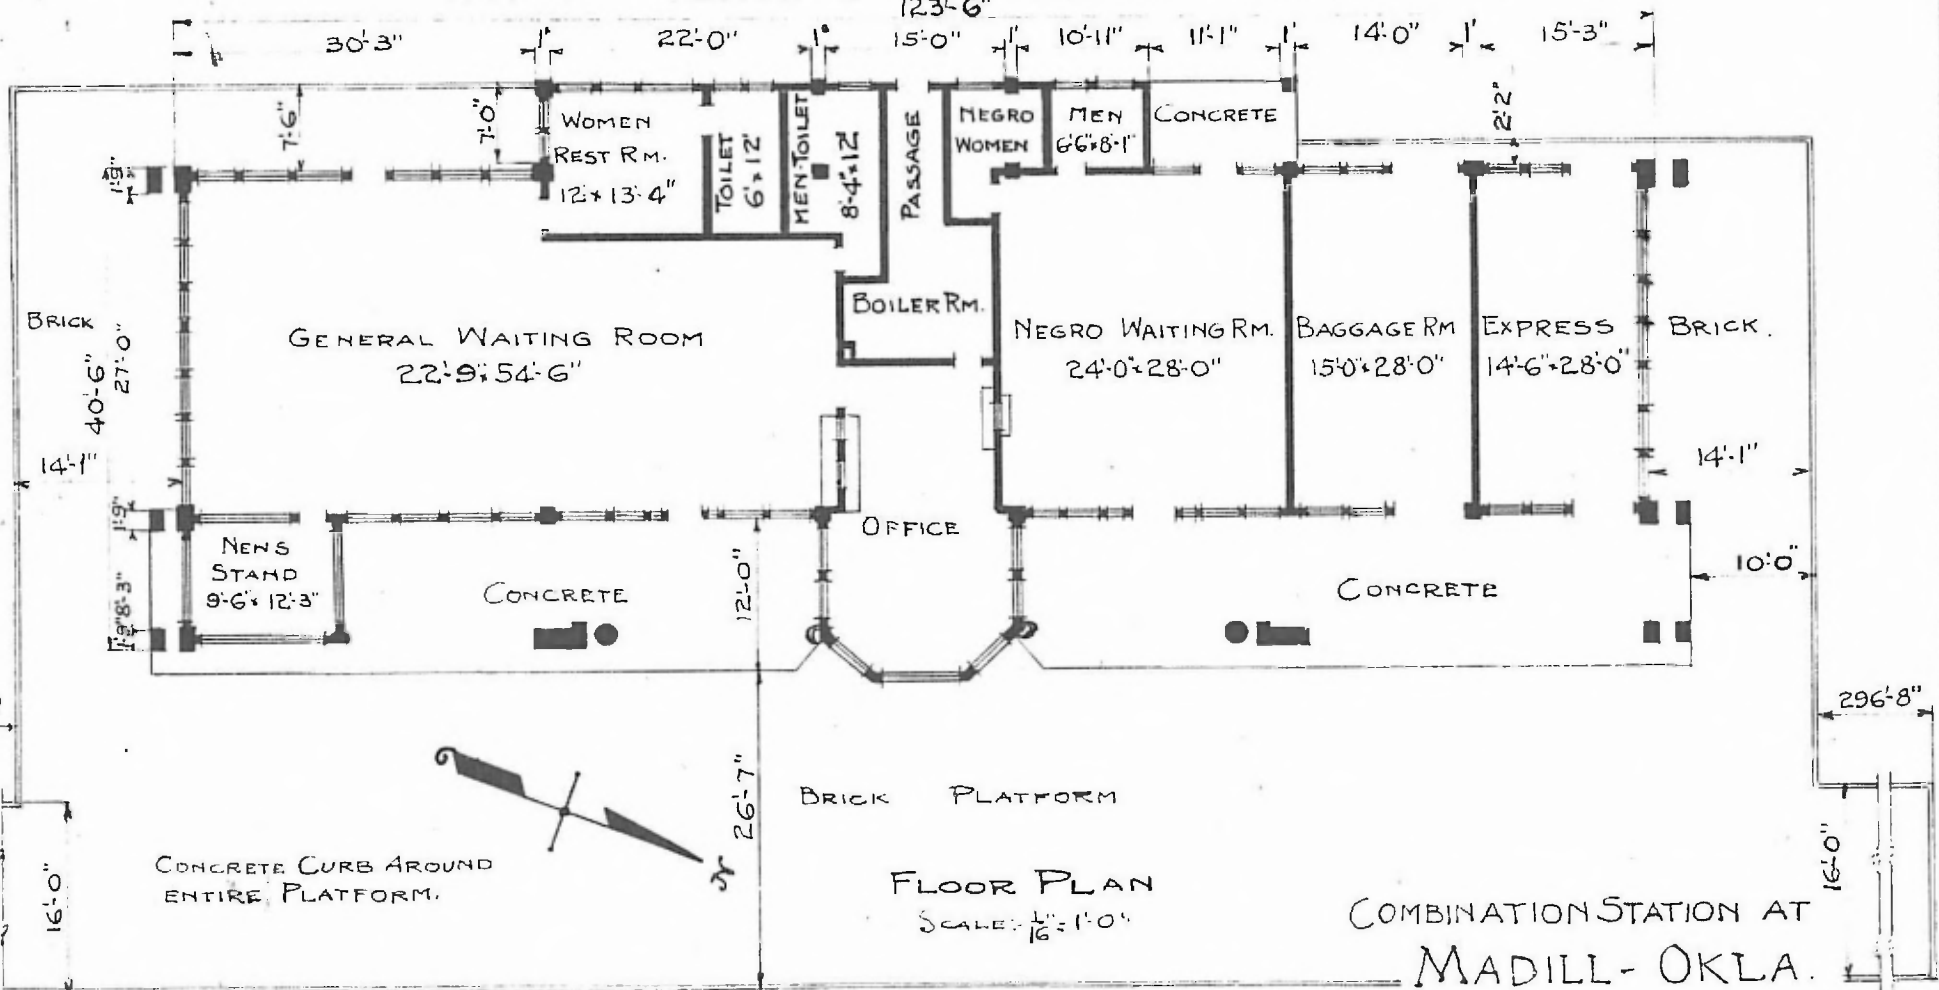

OCT. 18, 1915.