


94

ERECTED:	1903:	FLOOR:	$3\frac{1}{4} \times 3\frac{1}{4}$ YELLOW PINE:
TYPE:	FRAME:	FINISH	$3\frac{1}{4} \times 3\frac{1}{4}$ GRADED CEILING:
FOUNDATION:	PILE HEADS:		BOARDS & BATTS:
ROOF:	GABLE SHINGLE:	INSIDE:	12'2" ; FREIGHT: 13'3"
		PITCH:	
WALLS:	APPROX. 13:	CEILING HEIGHT:	OIL LAMP:
HEATING:	2x6 STUD:	LIGHTING:	SANITARY FACILITIES: OUTSIDE
	STOVES:		

DIV. SOUTH WESTERN
 SUB. DIV. CHICKASAW
 STA. NO. 6-695

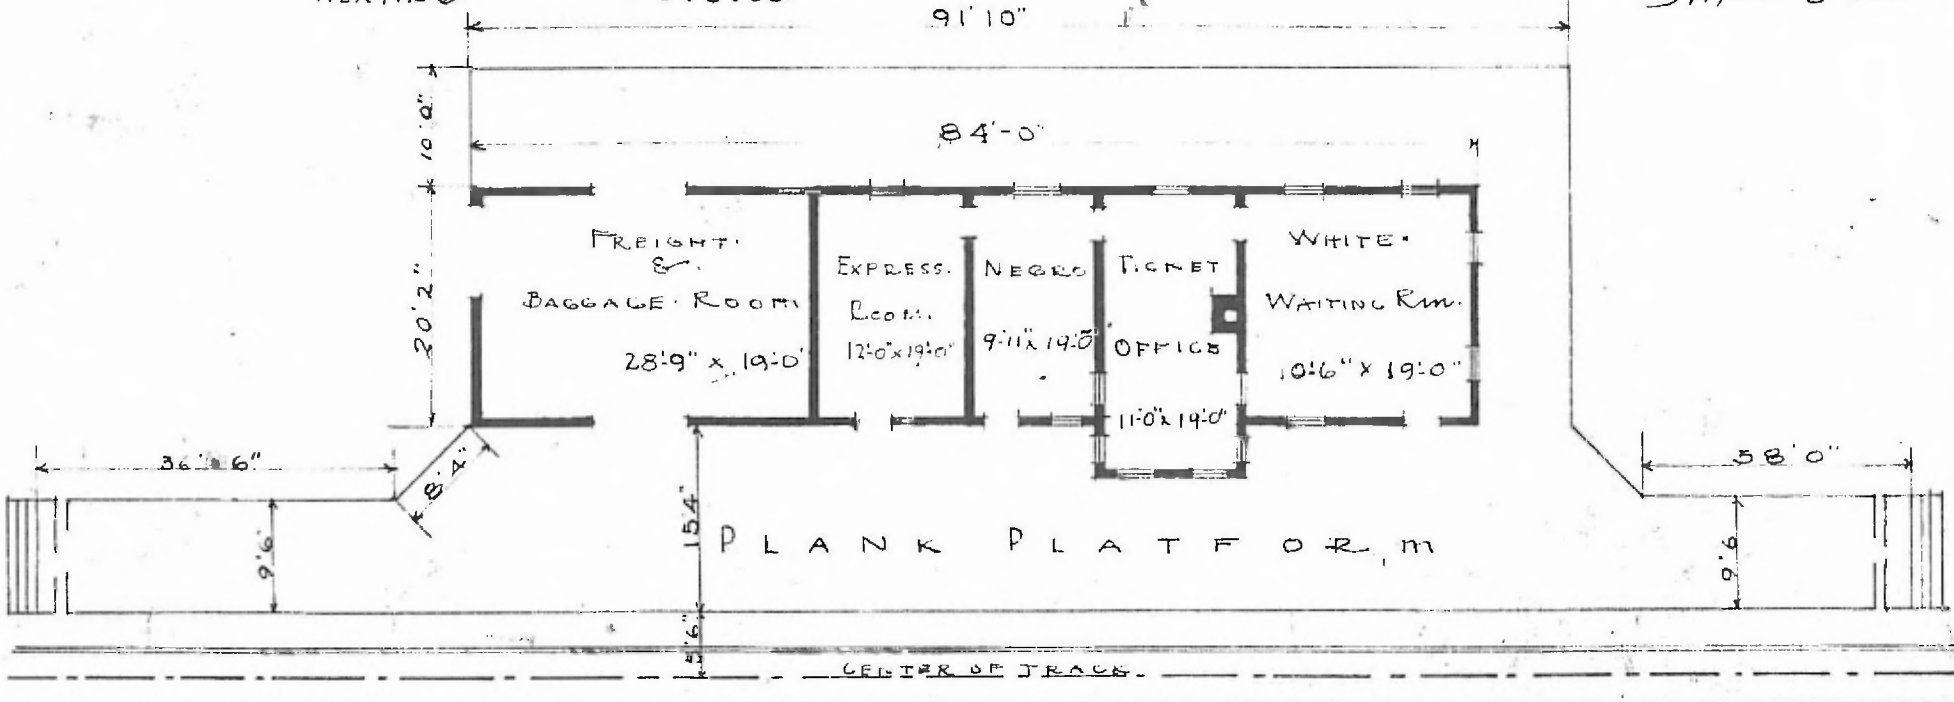

- FLOOR PLAN -
 Scale $\frac{1}{16} = 1'0"$

PASSENGER STATION AT
 OLUSTREE, OKLA.



OCTOBER 23, 1920