


ERECTED: 1900.  
 TYPE: FRAME.  
 FOUNDATION: PILE HEADS.  
 WALLS: 2" x 6"  
 ROOF { TYPE: GABLE · SHINGLES.  
 PITCH: 1/3  
 HEATING: · STOVES.  
 FLOOR: 3/4" x 3 1/4" Y. PINE.  
 FINISH { INSIDE: 3/4" x 3 1/4" Y. PINE.  
 OUTSIDE: BOARD · & · BATTIS.  
 CEILING HEIGHT: 11'1"  
 LIGHTING: · LAMPS.  
 SANITARY FACILITIES: · OUTSIDE · TOILETS.

SW DIV  
 Crabs  
 E 513

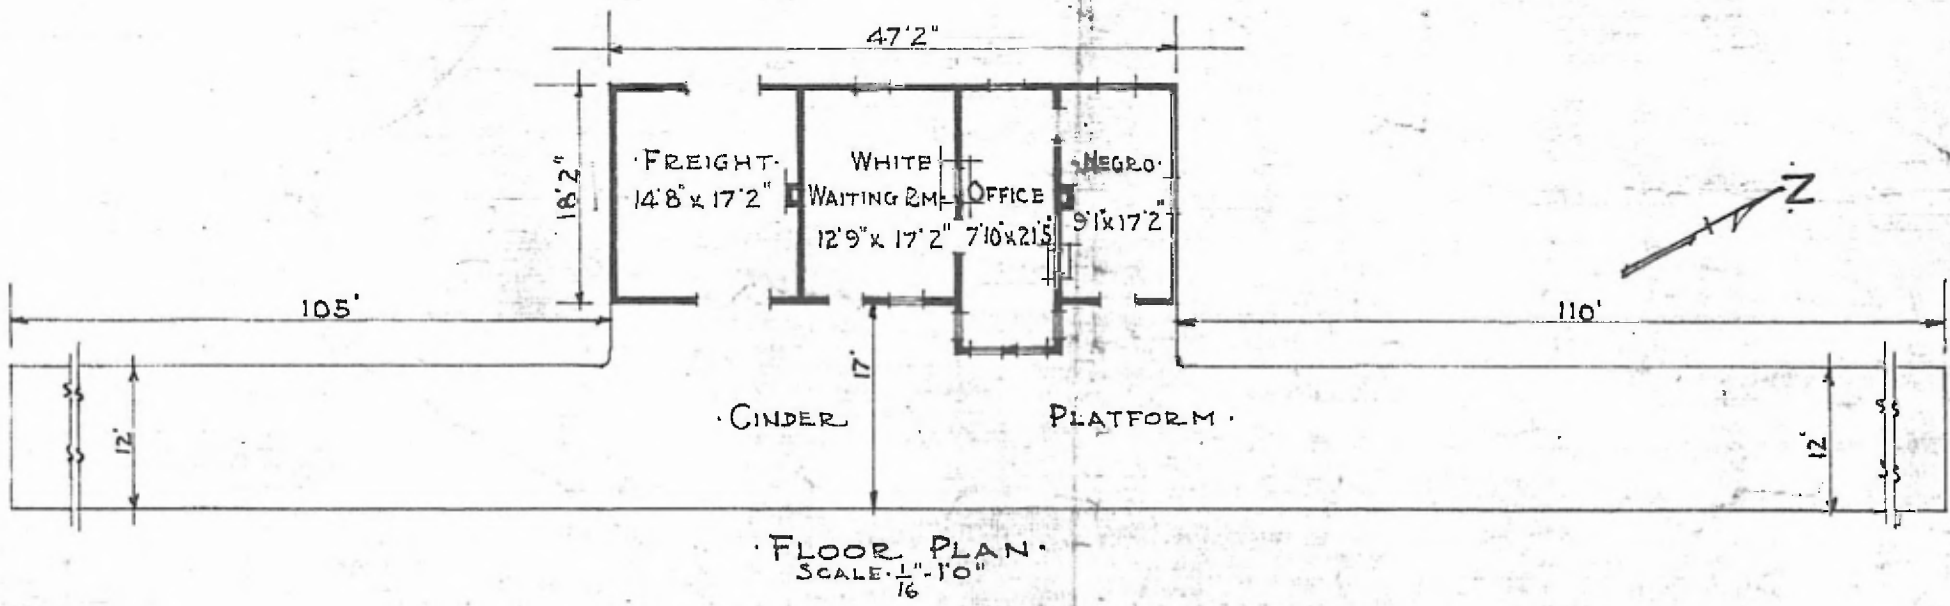

· COMBINATION · STATION · AT ·  
 YEAGER · OKLA.

· SEPT. 20 · 1915 ·