


4

ERECTED 1902  
 TYPE FRAME  
 FOUNDATION PILE HEADS  
 WALLS 2x6  
 ROOF { TYPE GABLE-SHINGLES  
 PITCH  $\frac{1}{3}$   
 HEATING STOVES

FLOOR  $\frac{7}{8}$ " x  $3\frac{1}{2}$ "  
 FINISH { INSIDE  $\frac{1}{8}$ " x  $3\frac{1}{2}$ " M. & B.  
 OUTSIDE B. & B. DROP SIDING  
 CEILING HEIGHT 14'-0"  
 LIGHTING OIL  
 SANITARY FACILITIES OUTSIDE TOILETS

St. 658  
 Sub. Ft. Worth  
 Div. St. d., S. F.

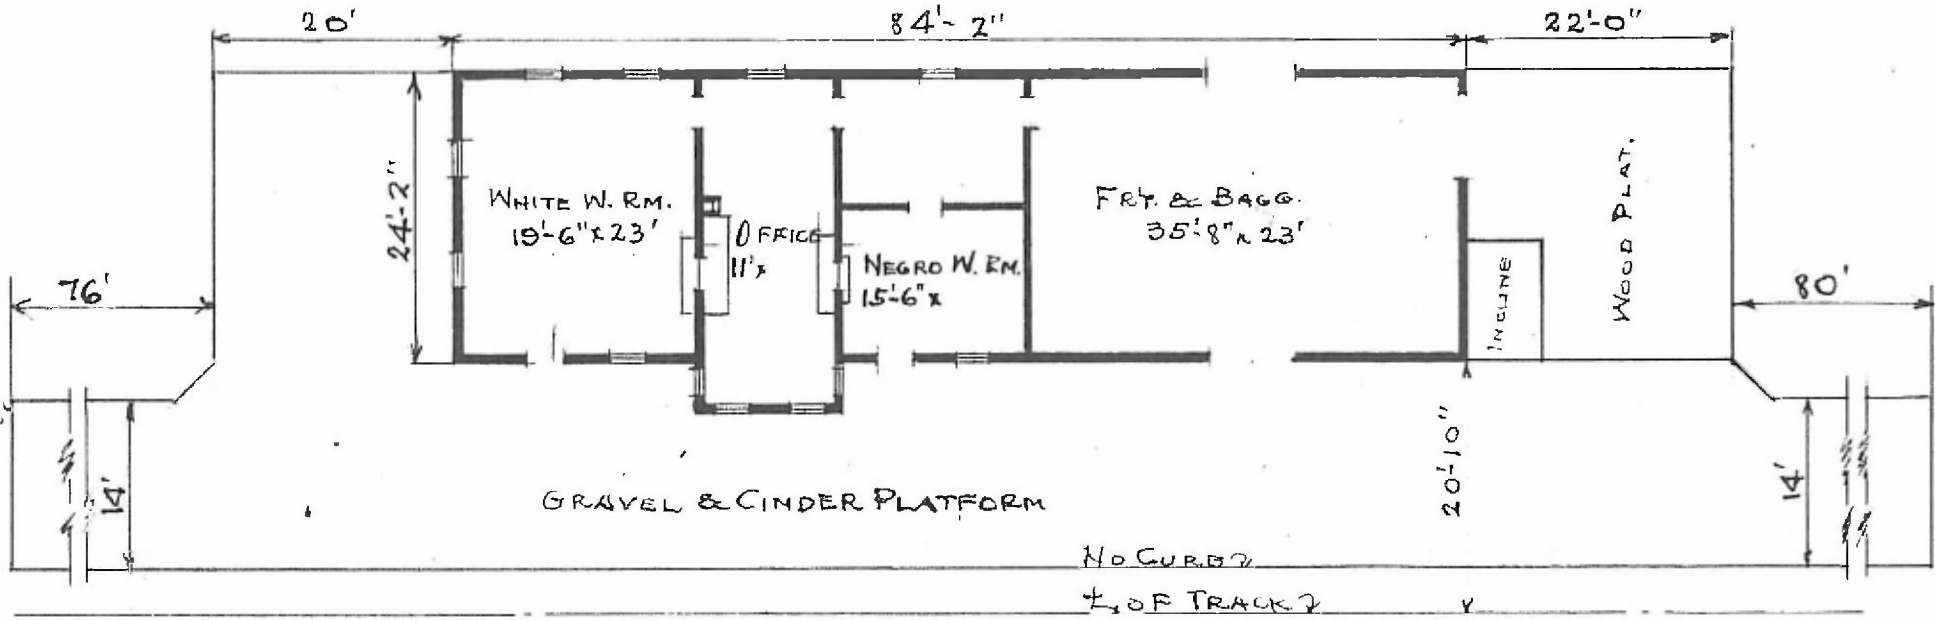

FLOOR PLAN  
 SCALE:  $\frac{1}{16}$ " = 1'-0"



COMBINATION STATION  
 DORCHESTER, TEX.

FEB. 14, 1920